

Lower Farm Barn

1-01: Overview

RH 27.6.18

All dimensions in millimetres. All dimensions to be checked and Glasspace to be notified of any discrepancies. © Glasspace 2018.



Royal Wootton Bassett,
Lime Kiln Business Centre, Wiltshire. SN4 7HF
M: 07472 776778 T: 0845 2309569 www.glasspace.com



Lower Farm Barn

1-02: Perspective

RH 27.6.18

All dimensions in millimetres. All dimensions to be checked and Glasspace to be notified of any discrepancies. © Glasspace 2018.



Royal Wootton Bassett,
Lime Kiln Business Centre, Wiltshire. SN4 7HF
M: 07472 776778 T: 0845 2309569 www.glasspace.com



Lower Farm Barn


1-03: Perspective Overview

RH 27.6.18

All dimensions in millimetres. All dimensions to be checked and Glasspace to be notified of any discrepancies. © Glasspace 2018.



Royal Wootton Bassett,
Lime Kiln Business Centre, Wiltshire. SN4 7HF
M: 07472 776778 T: 0845 2309569 www.glasspace.com

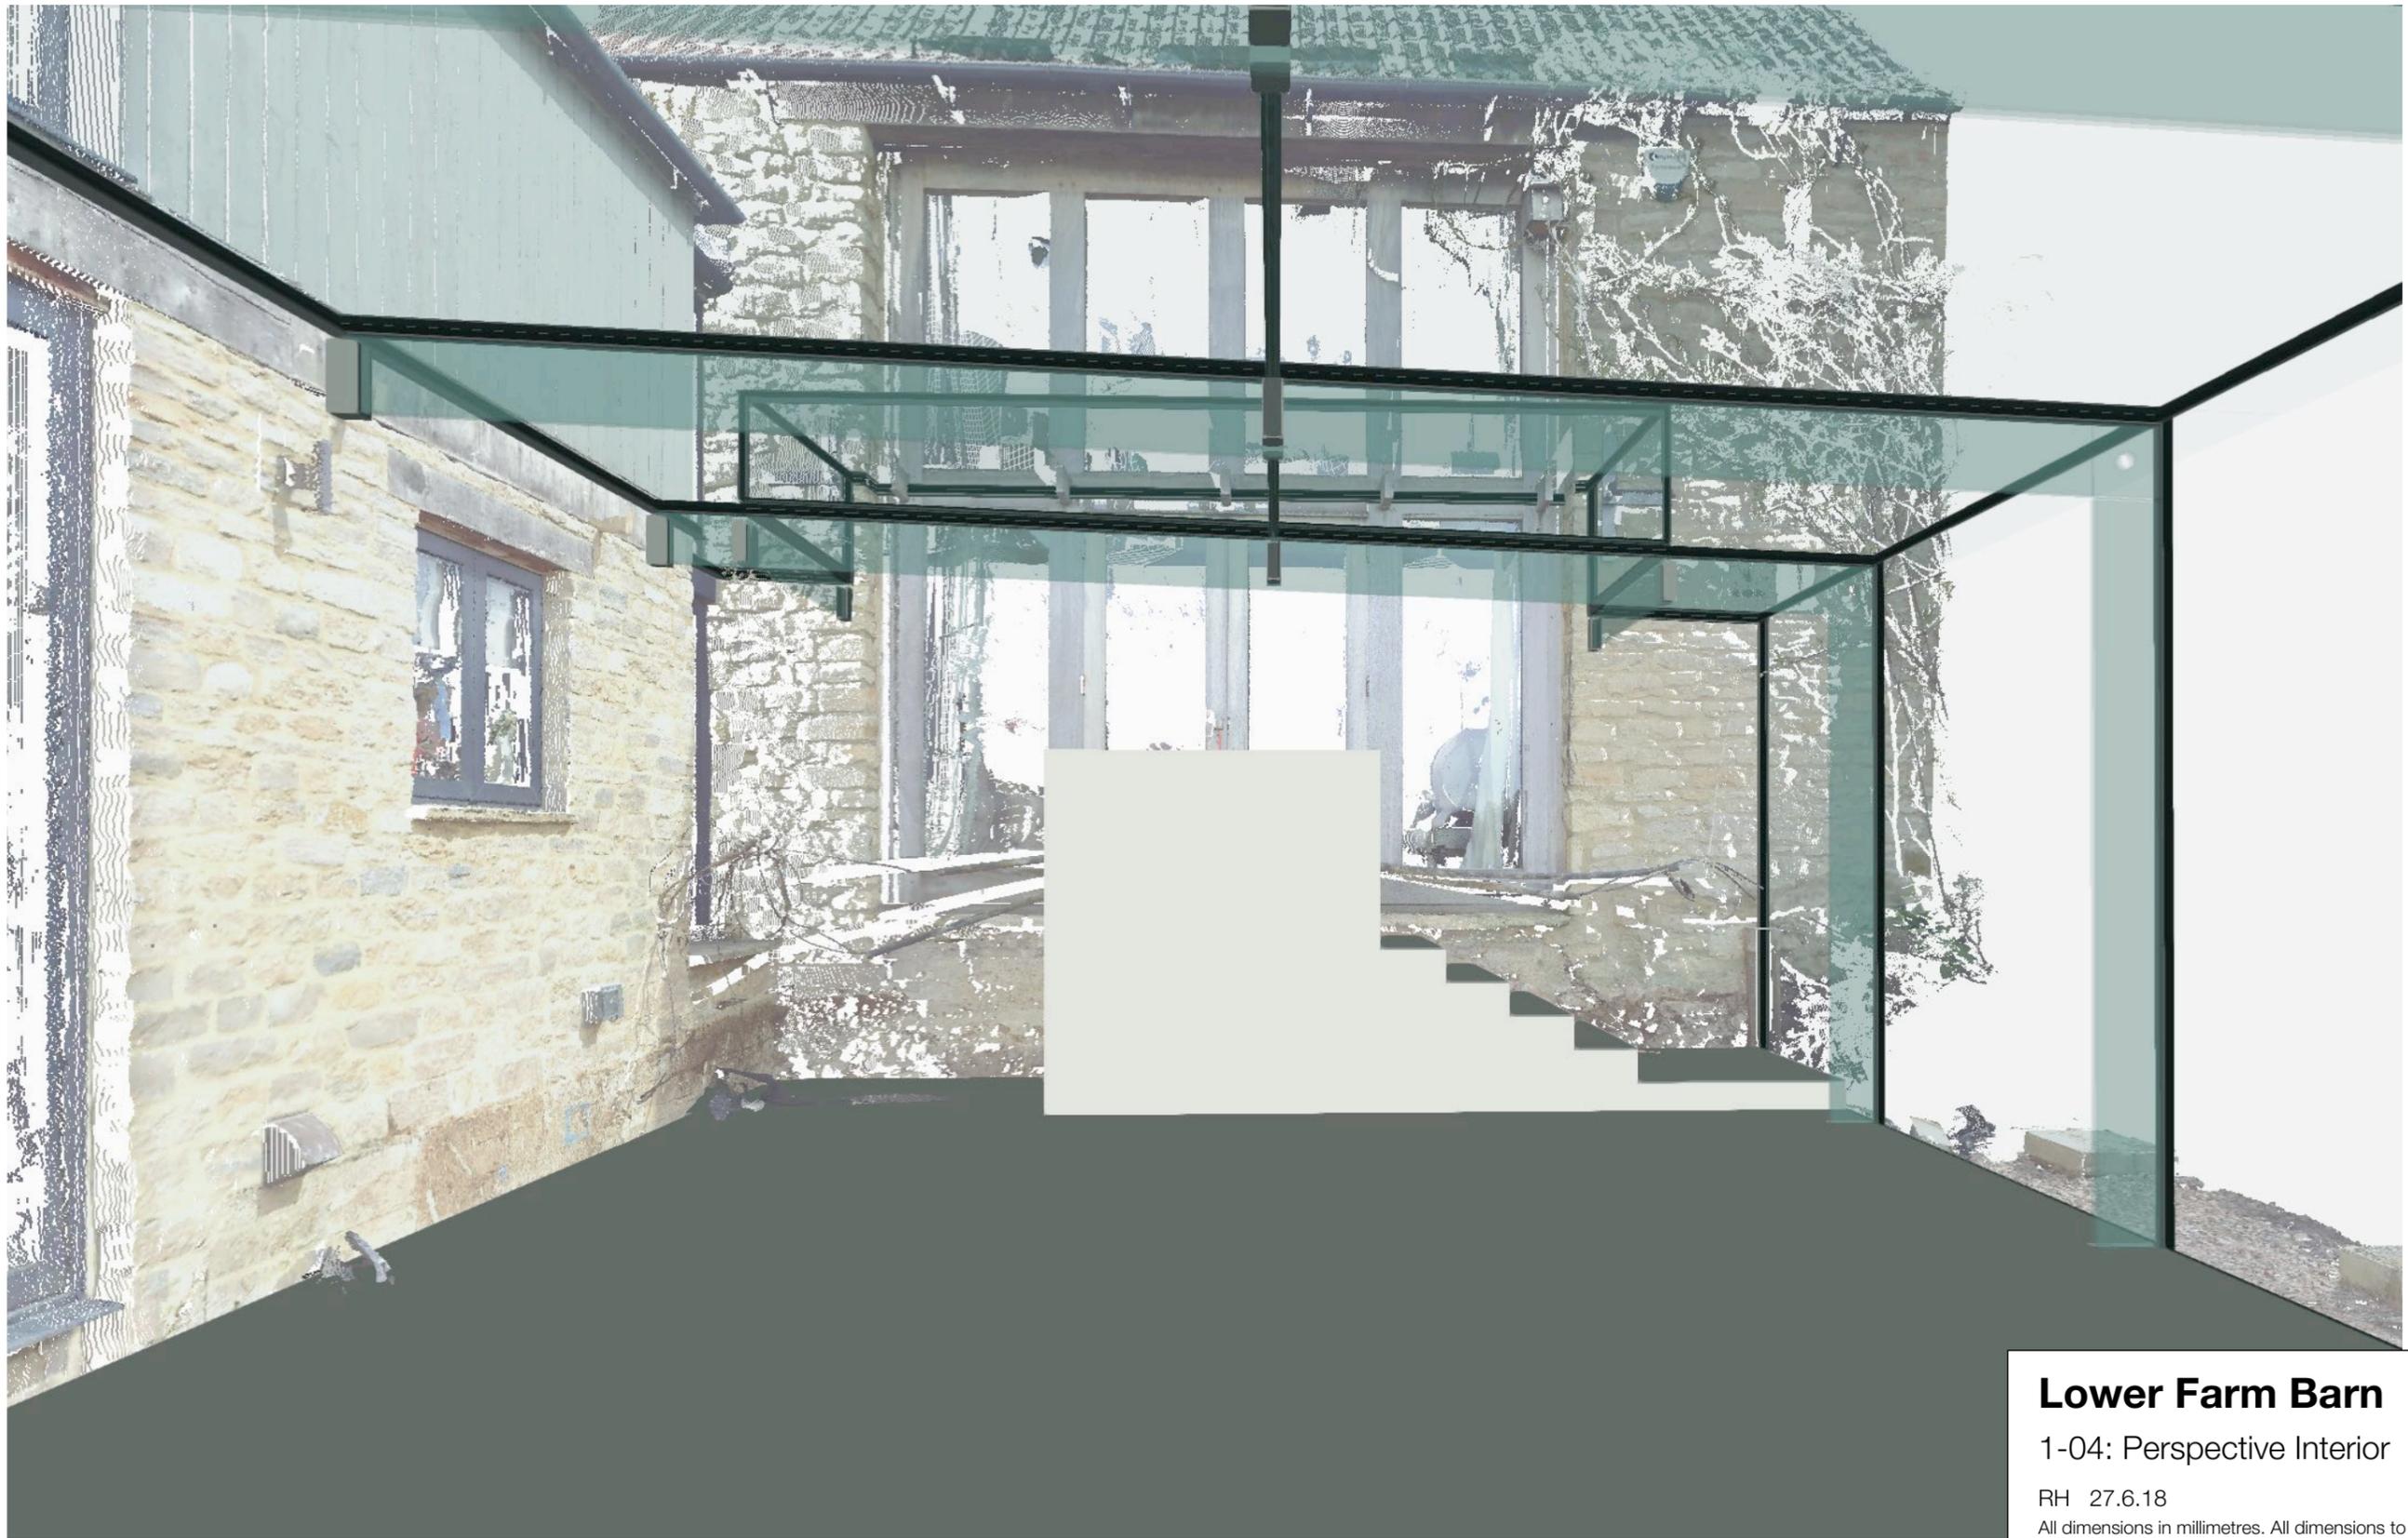

Lower Farm Barn

1-04: Perspective Interior

RH 27.6.18


All dimensions in millimetres. All dimensions to be checked and Glasspace to be notified of any discrepancies. © Glasspace 2018.




Royal Wootton Bassett,
Lime Kiln Business Centre, Wiltshire. SN4 7HF
M: 07472 776778 T: 0845 2309569 www.glasspace.com



1 Clerestory
Scale: 1:40

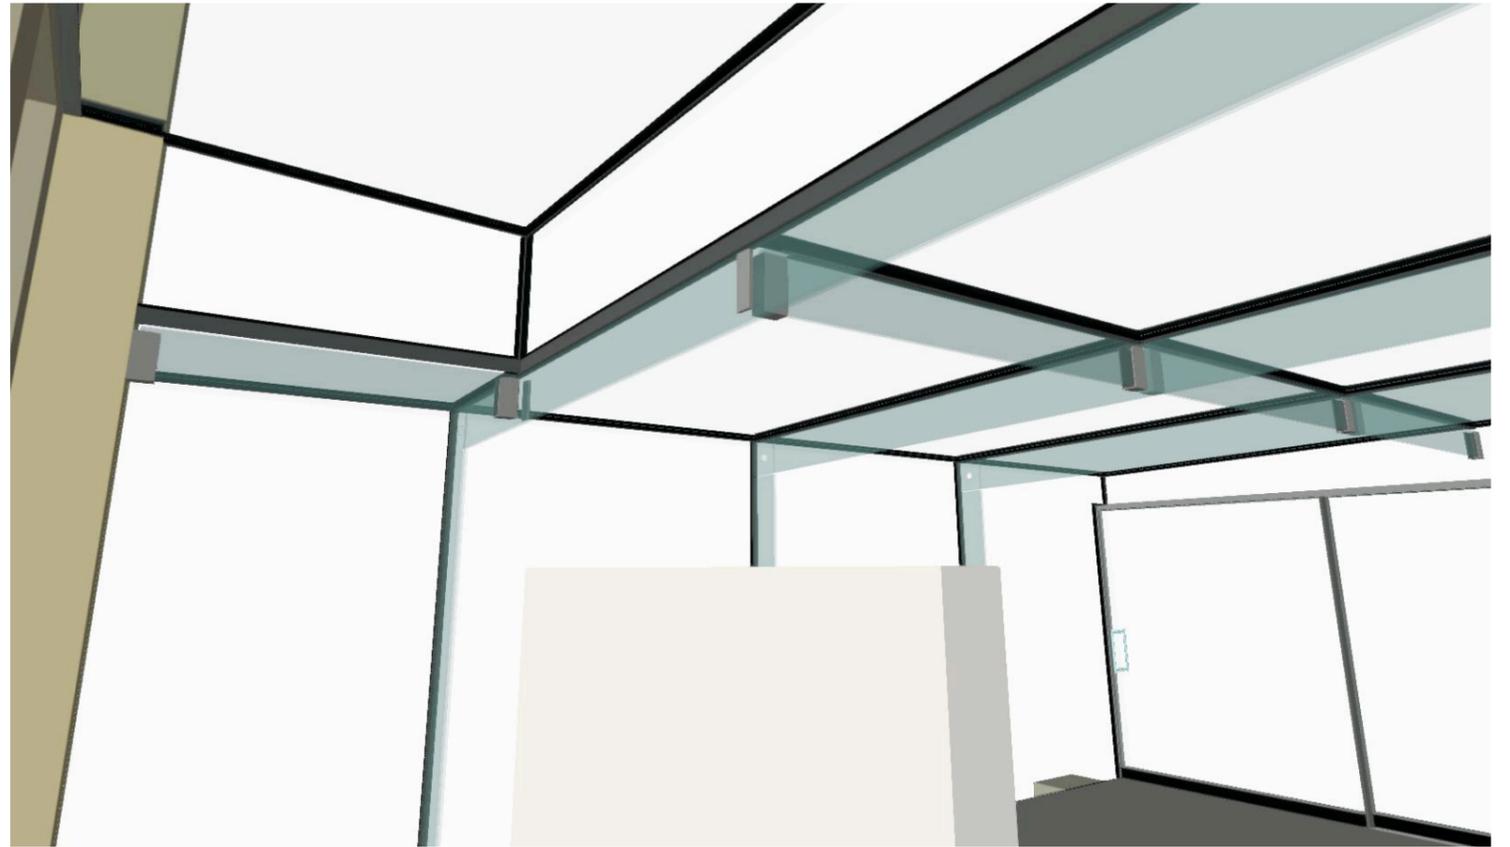

2 Roof
Scale: 1:50

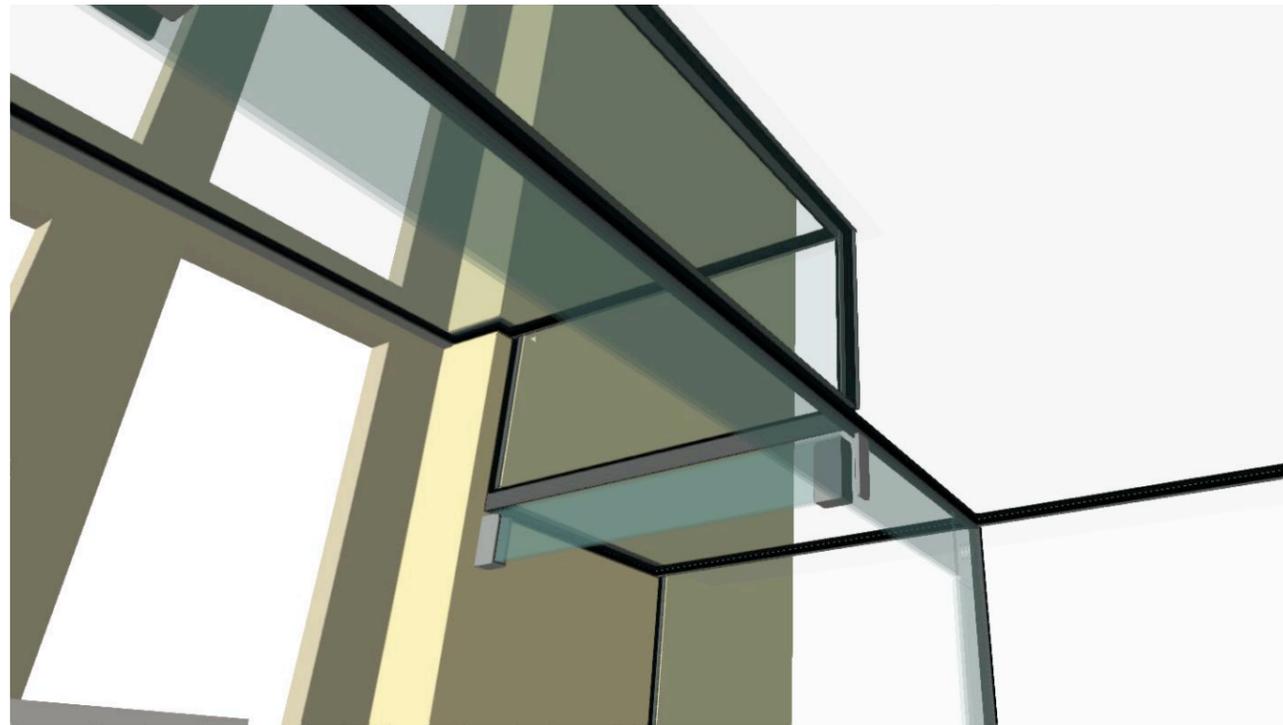

3 Clerestory and Barn
Scale: 1:50

Lower Farm Barn

1-05: Perspective Details


RH 27.6.18

All dimensions in millimetres. All dimensions to be checked and Glasspace to be notified of any discrepancies. © Glasspace 2018.




Royal Wootton Bassett,
Lime Kiln Business Centre, Wiltshire. SN4 7HF
M: 07472 776778 T: 0845 2309569 www.glasspace.com




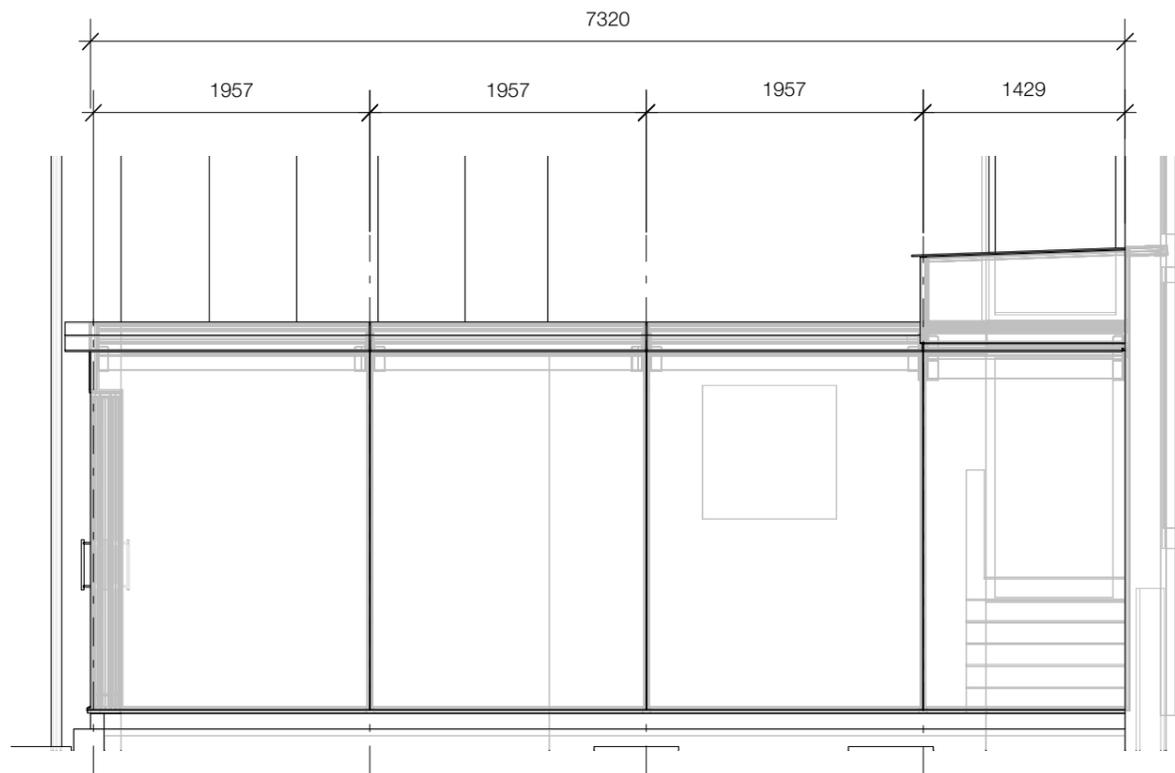

1 Elevation
Scale: 1:50

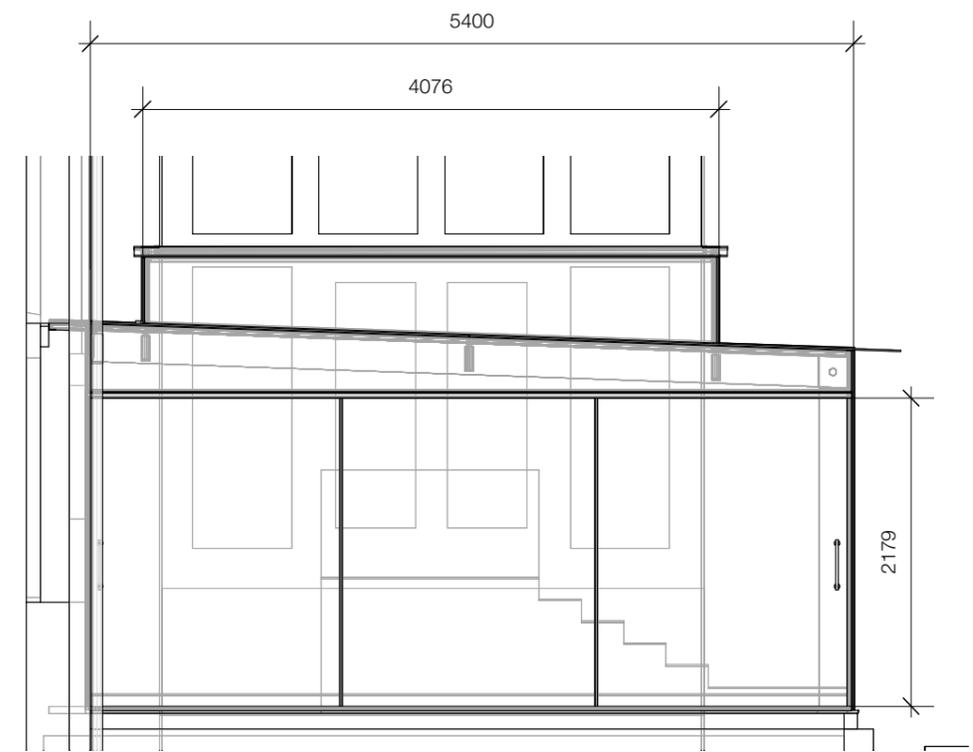

2 Side Elevation
Scale: 1:50

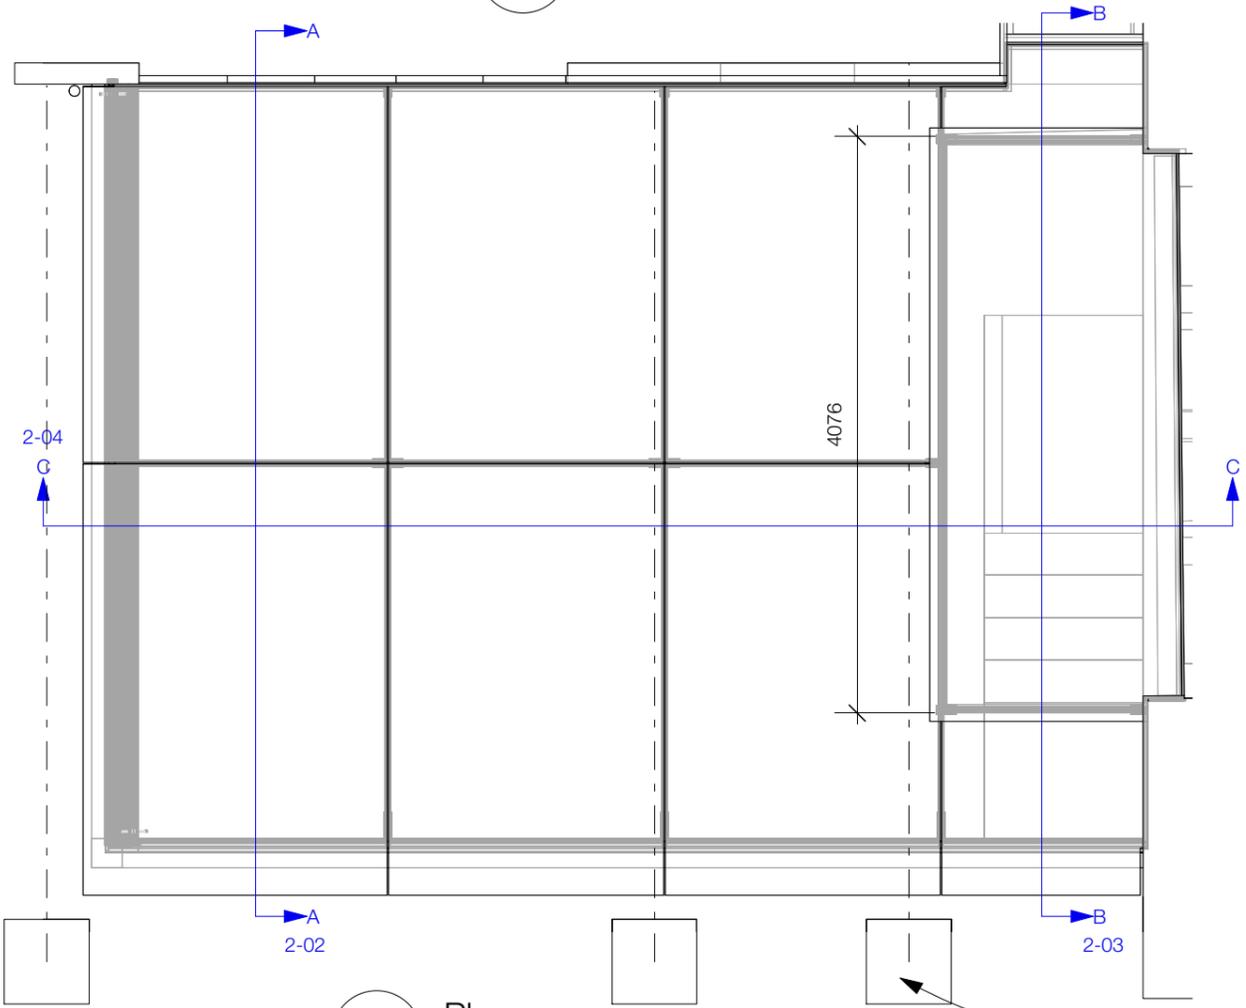

3 Plan
Scale: 1:50



Lower Farm Barn

2-01: GA


1:50 @ A3 RH 27.6.18

All dimensions in millimetres. All dimensions to be checked and Glasspace to be notified of any discrepancies. © Glasspace 2018.



Royal Wootton Bassett,
Lime Kiln Business Centre, Wiltshire. SN4 7HF
M: 07472 776778 T: 0845 2309569 www.glasspace.com



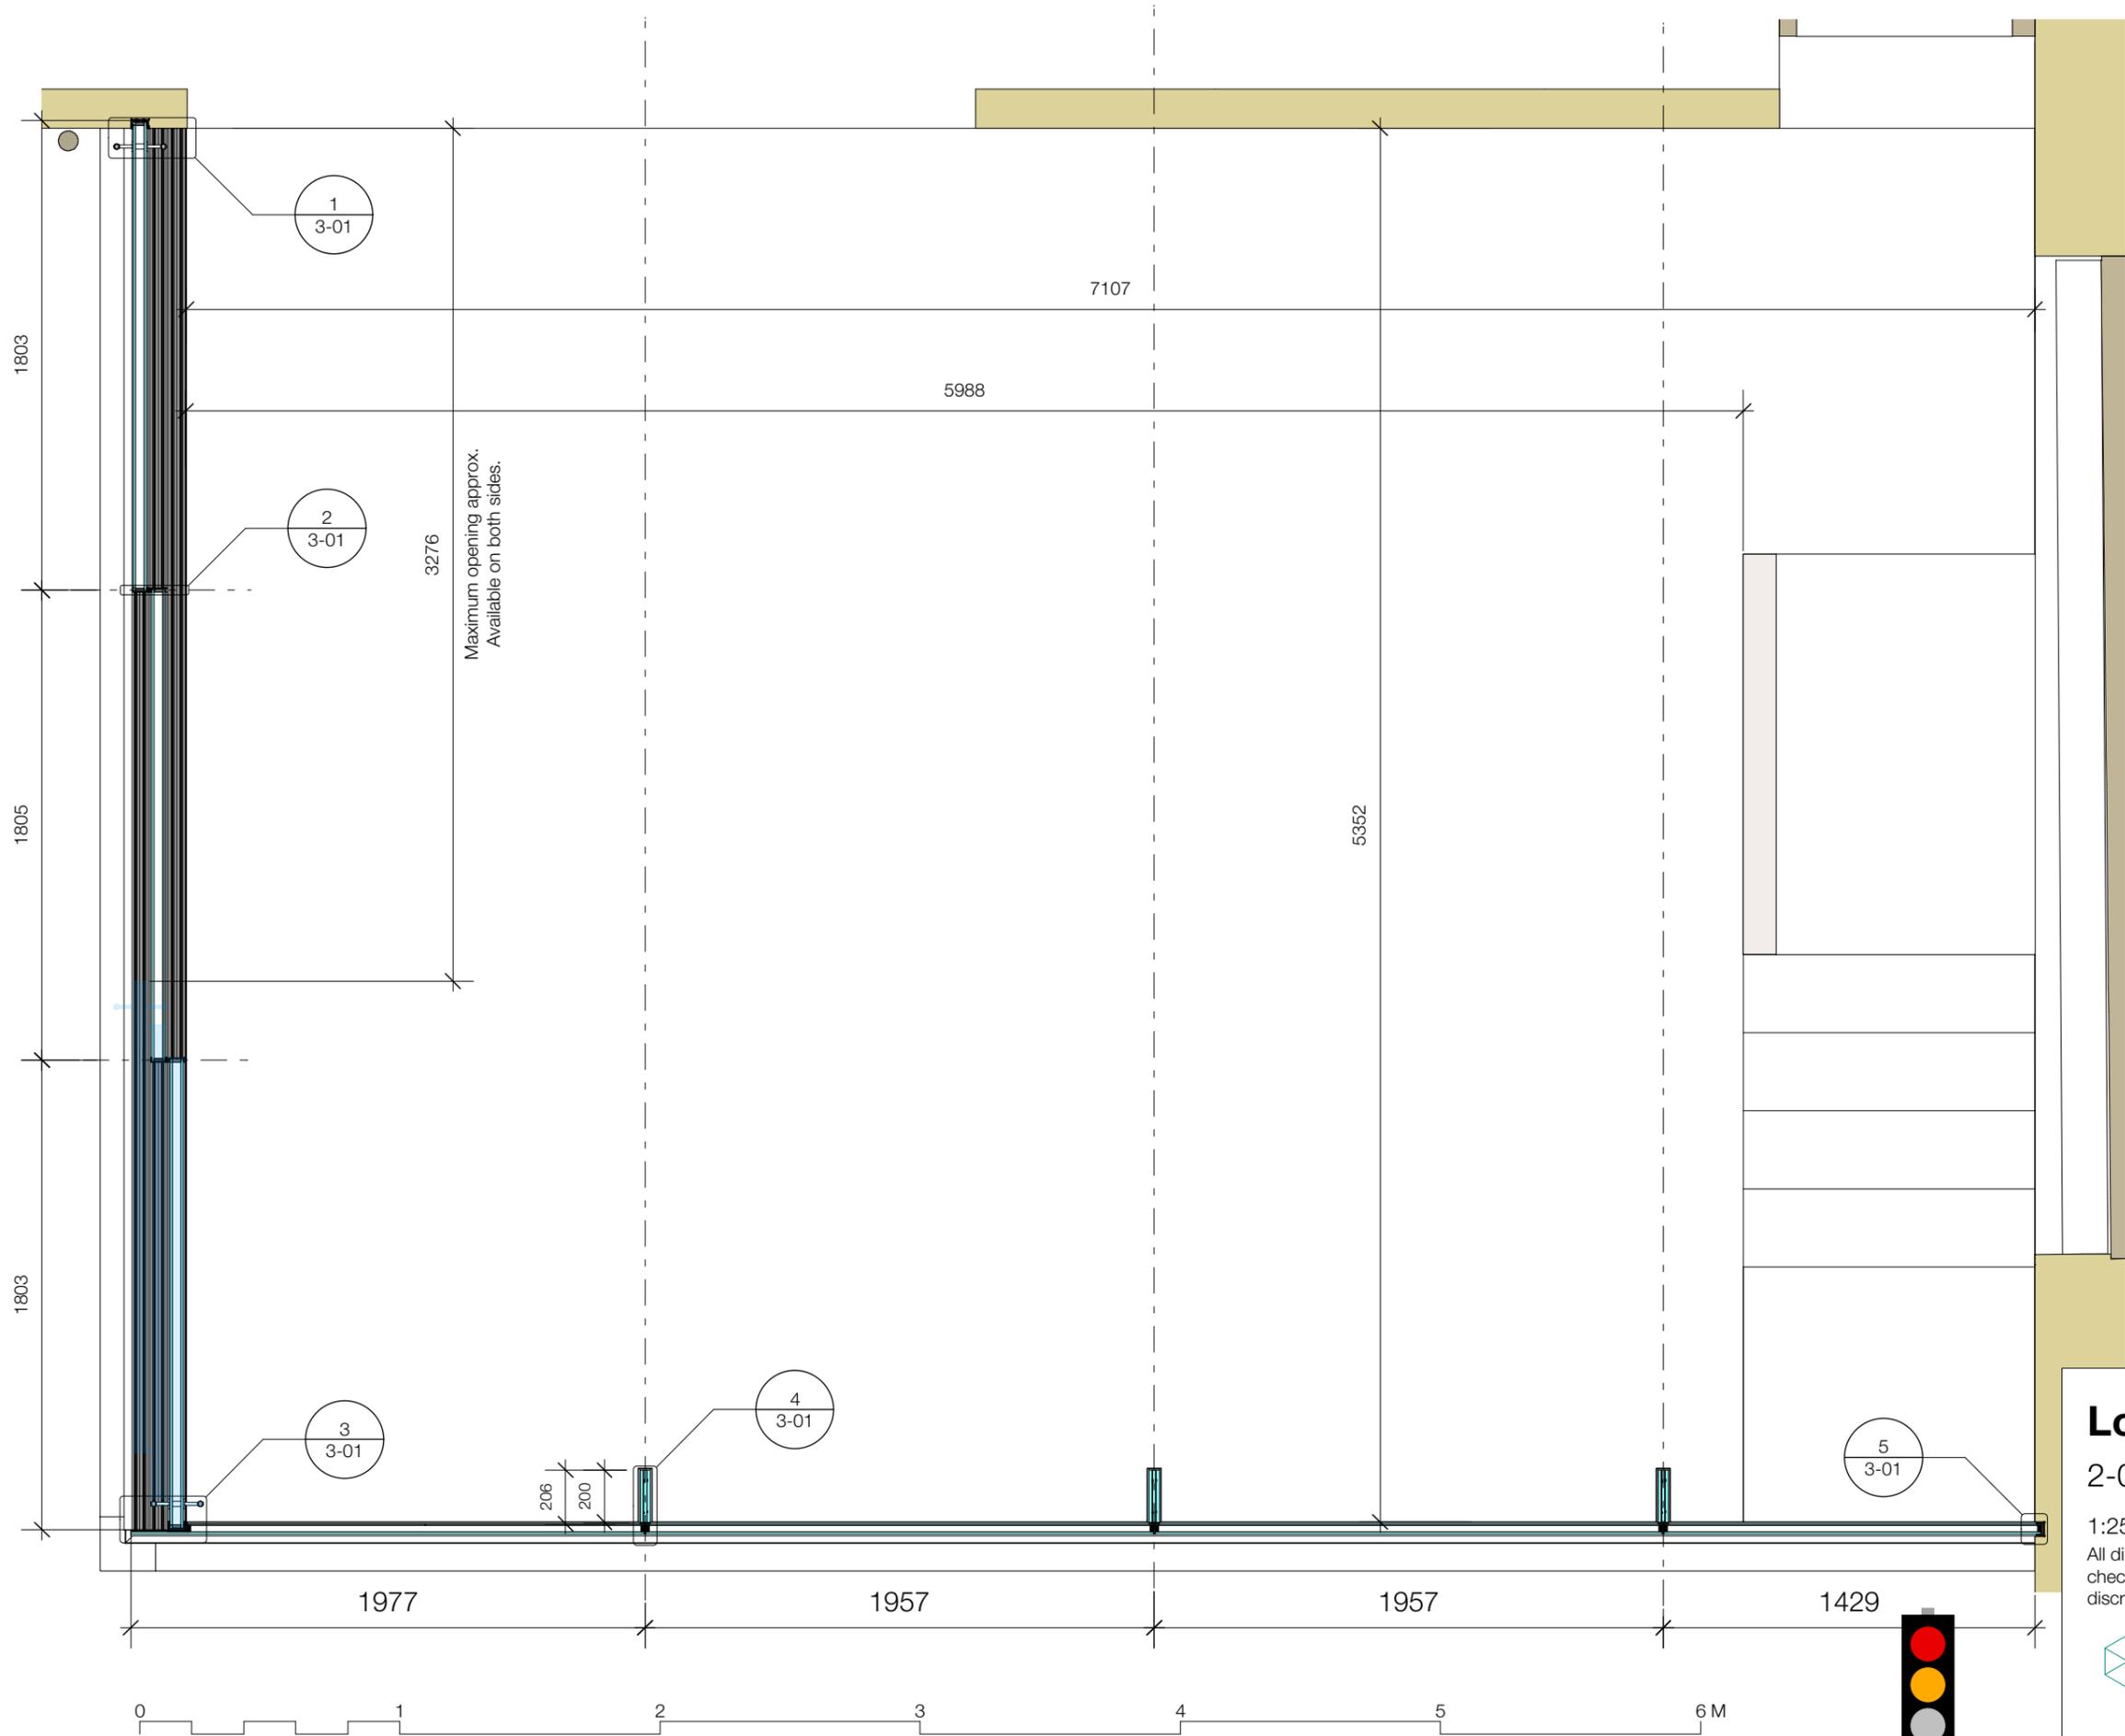

Lower Farm Barn



2-02: Plan @ 1m

1:25 @ A3 RH 27.6.18


All dimensions in millimetres. All dimensions to be checked and Glasspace to be notified of any discrepancies. © Glasspace 2018.



Royal Wootton Bassett,
Lime Kiln Business Centre, Wiltshire. SN4 7HF
M: 07472 776778 T: 0845 2309569 www.glasspace.com

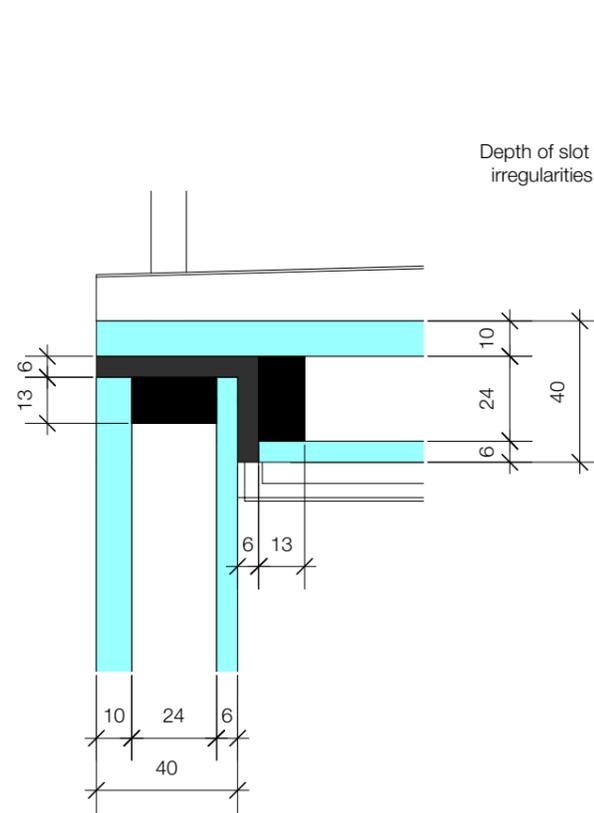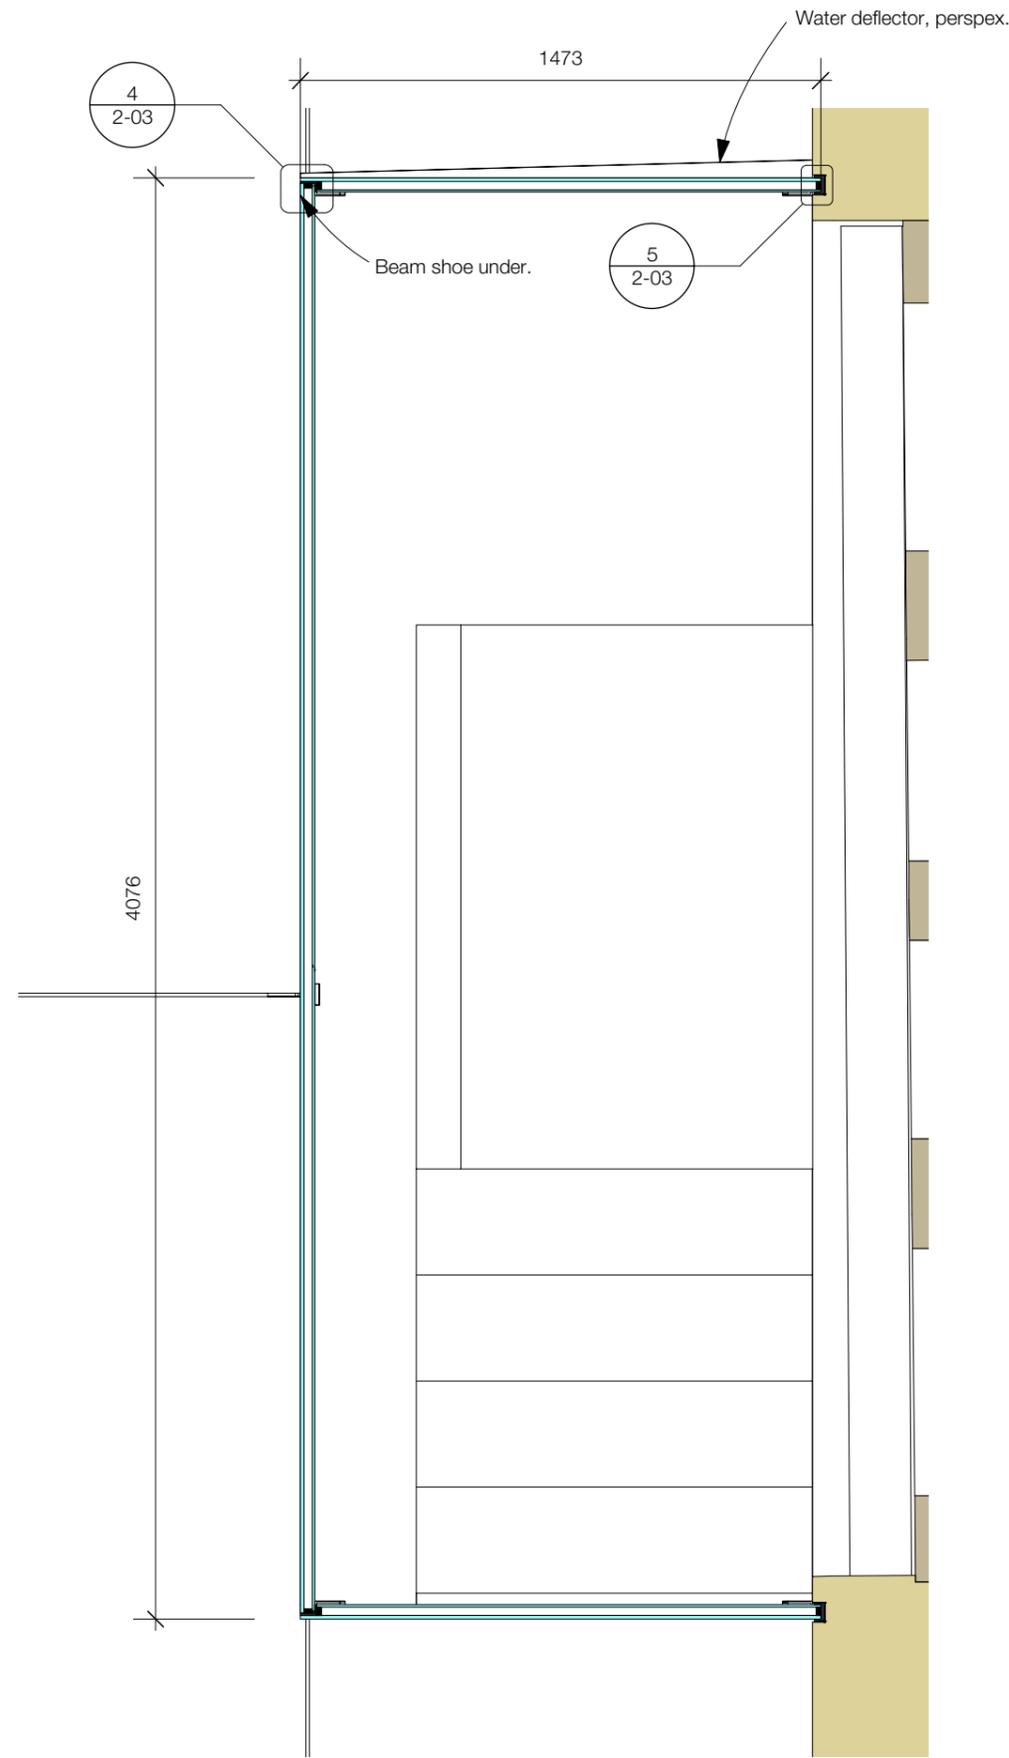

4 Corner
Scale: Half Actual Size

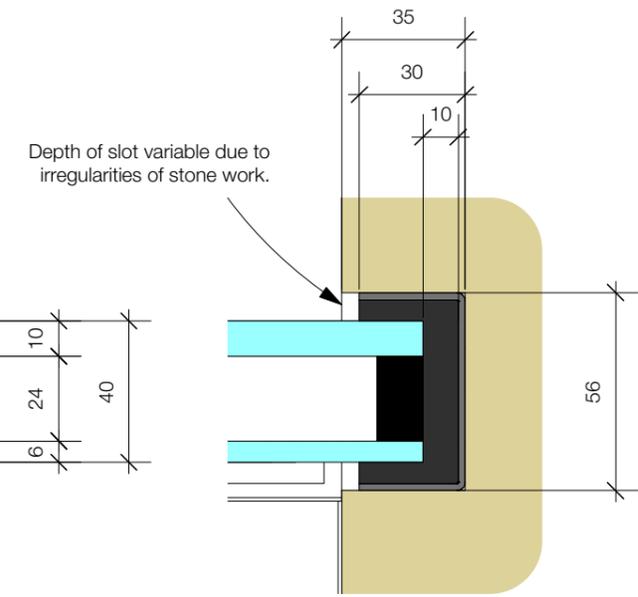

5 Junction with Wall
Scale: Half Actual Size



Lower Farm Barn

2-03: Plan at Clerestory


1:2 & 1:20 @ A3 RH 27.6.18

All dimensions in millimetres. All dimensions to be checked and Glasspace to be notified of any discrepancies. © Glasspace 2018.



Royal Wootton Bassett,
Lime Kiln Business Centre, Wiltshire. SN4 7HF
M: 07472 776778 T: 0845 2309569 www.glasspace.com



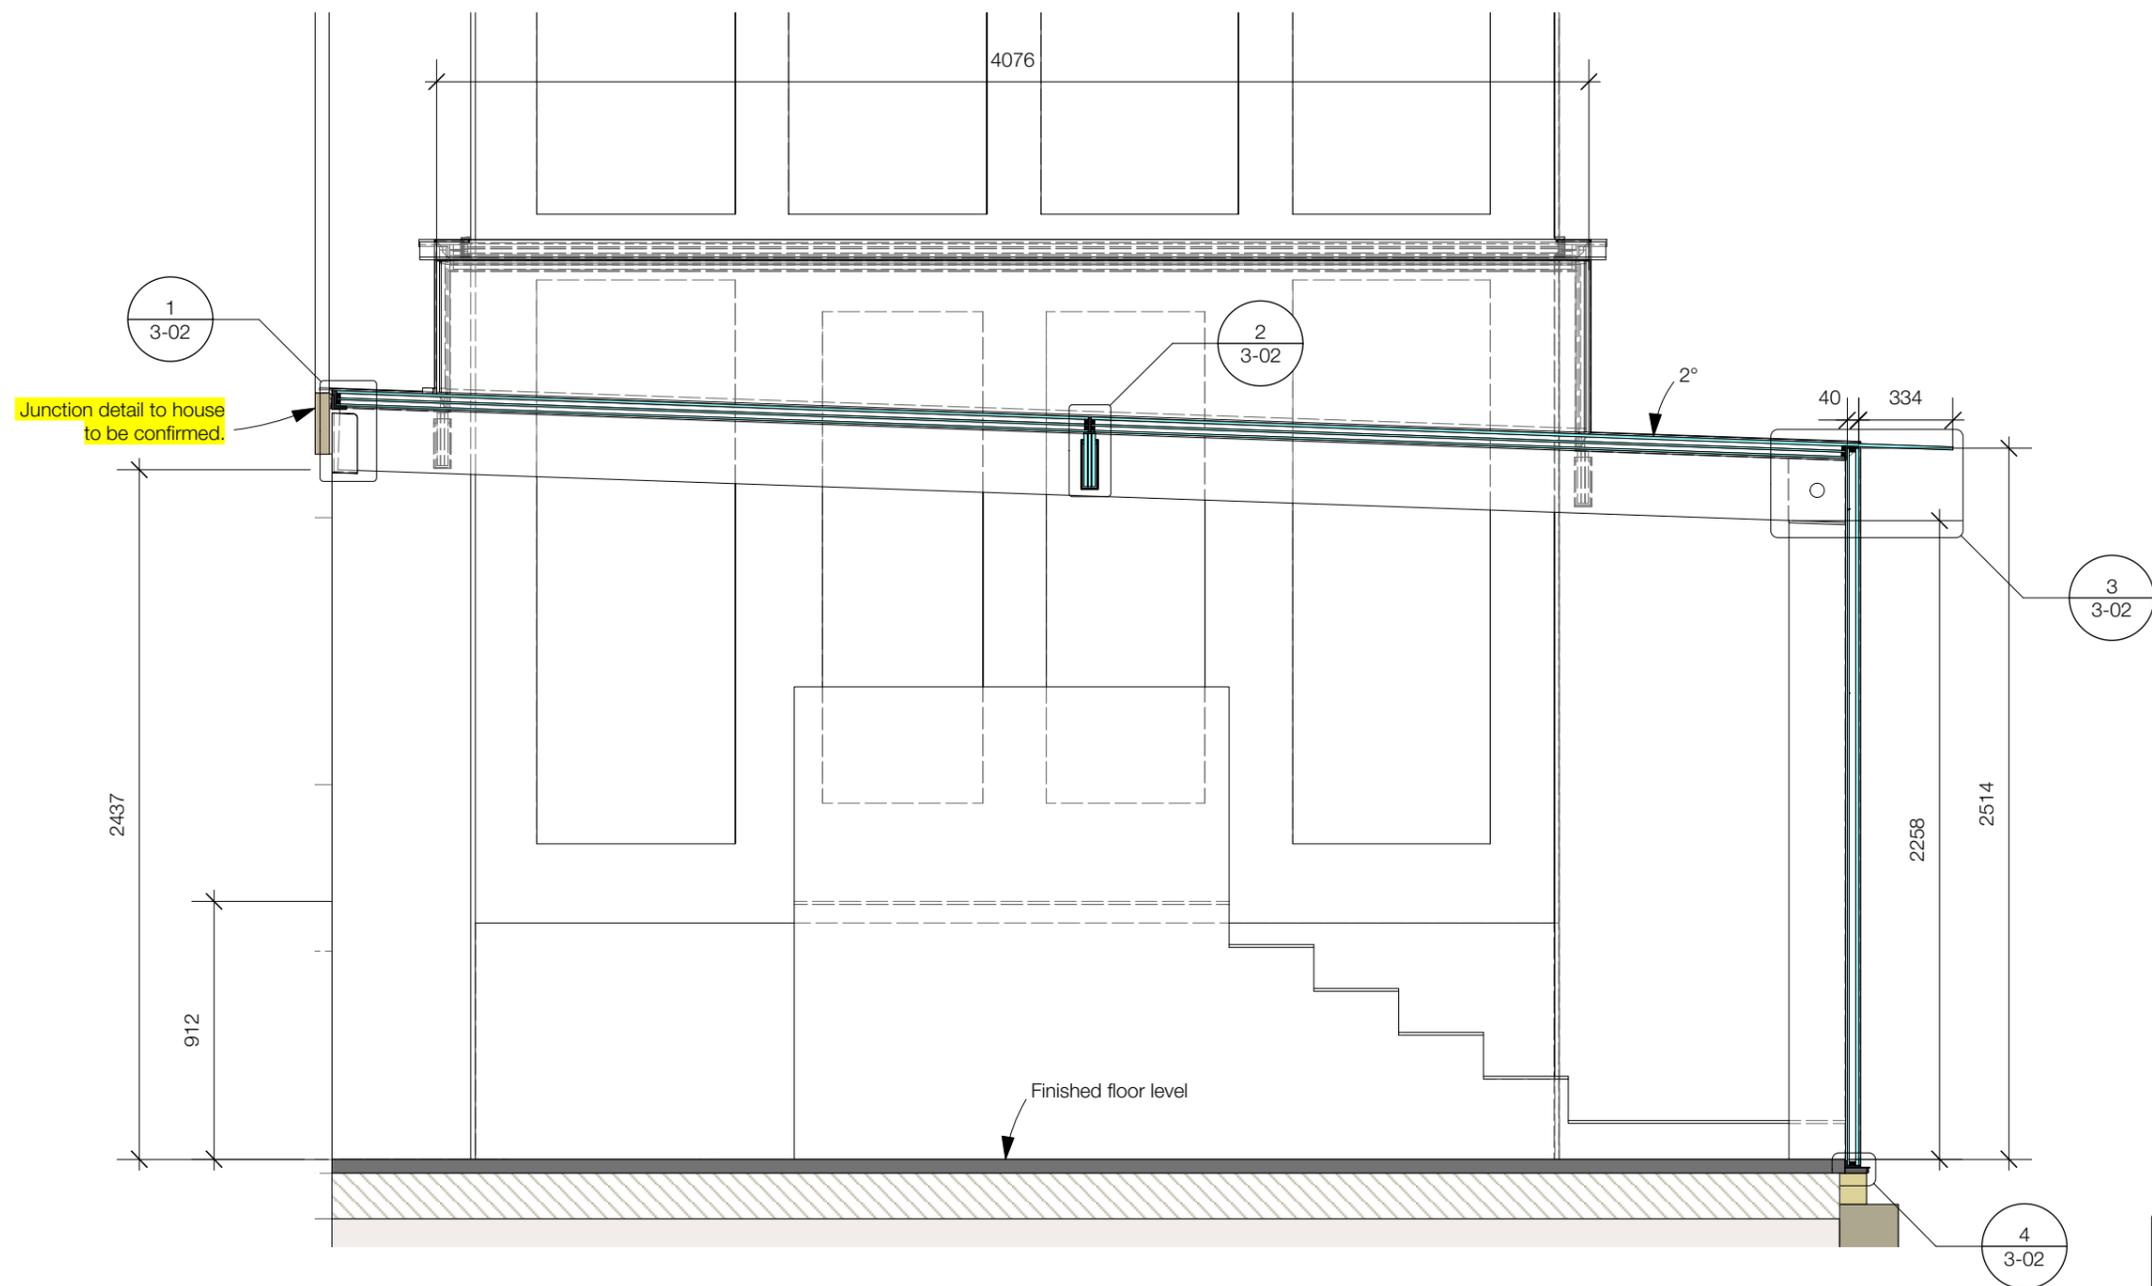

Lower Farm Barn


2-04: Section AA


1:25 @ A3 RH 27.6.18

All dimensions in millimetres. All dimensions to be checked and Glasspace to be notified of any discrepancies. © Glasspace 2018.



Royal Wootton Bassett,
Lime Kiln Business Centre, Wiltshire. SN4 7HF
M: 07472 776778 T: 0845 2309569 www.glasspace.com

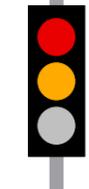

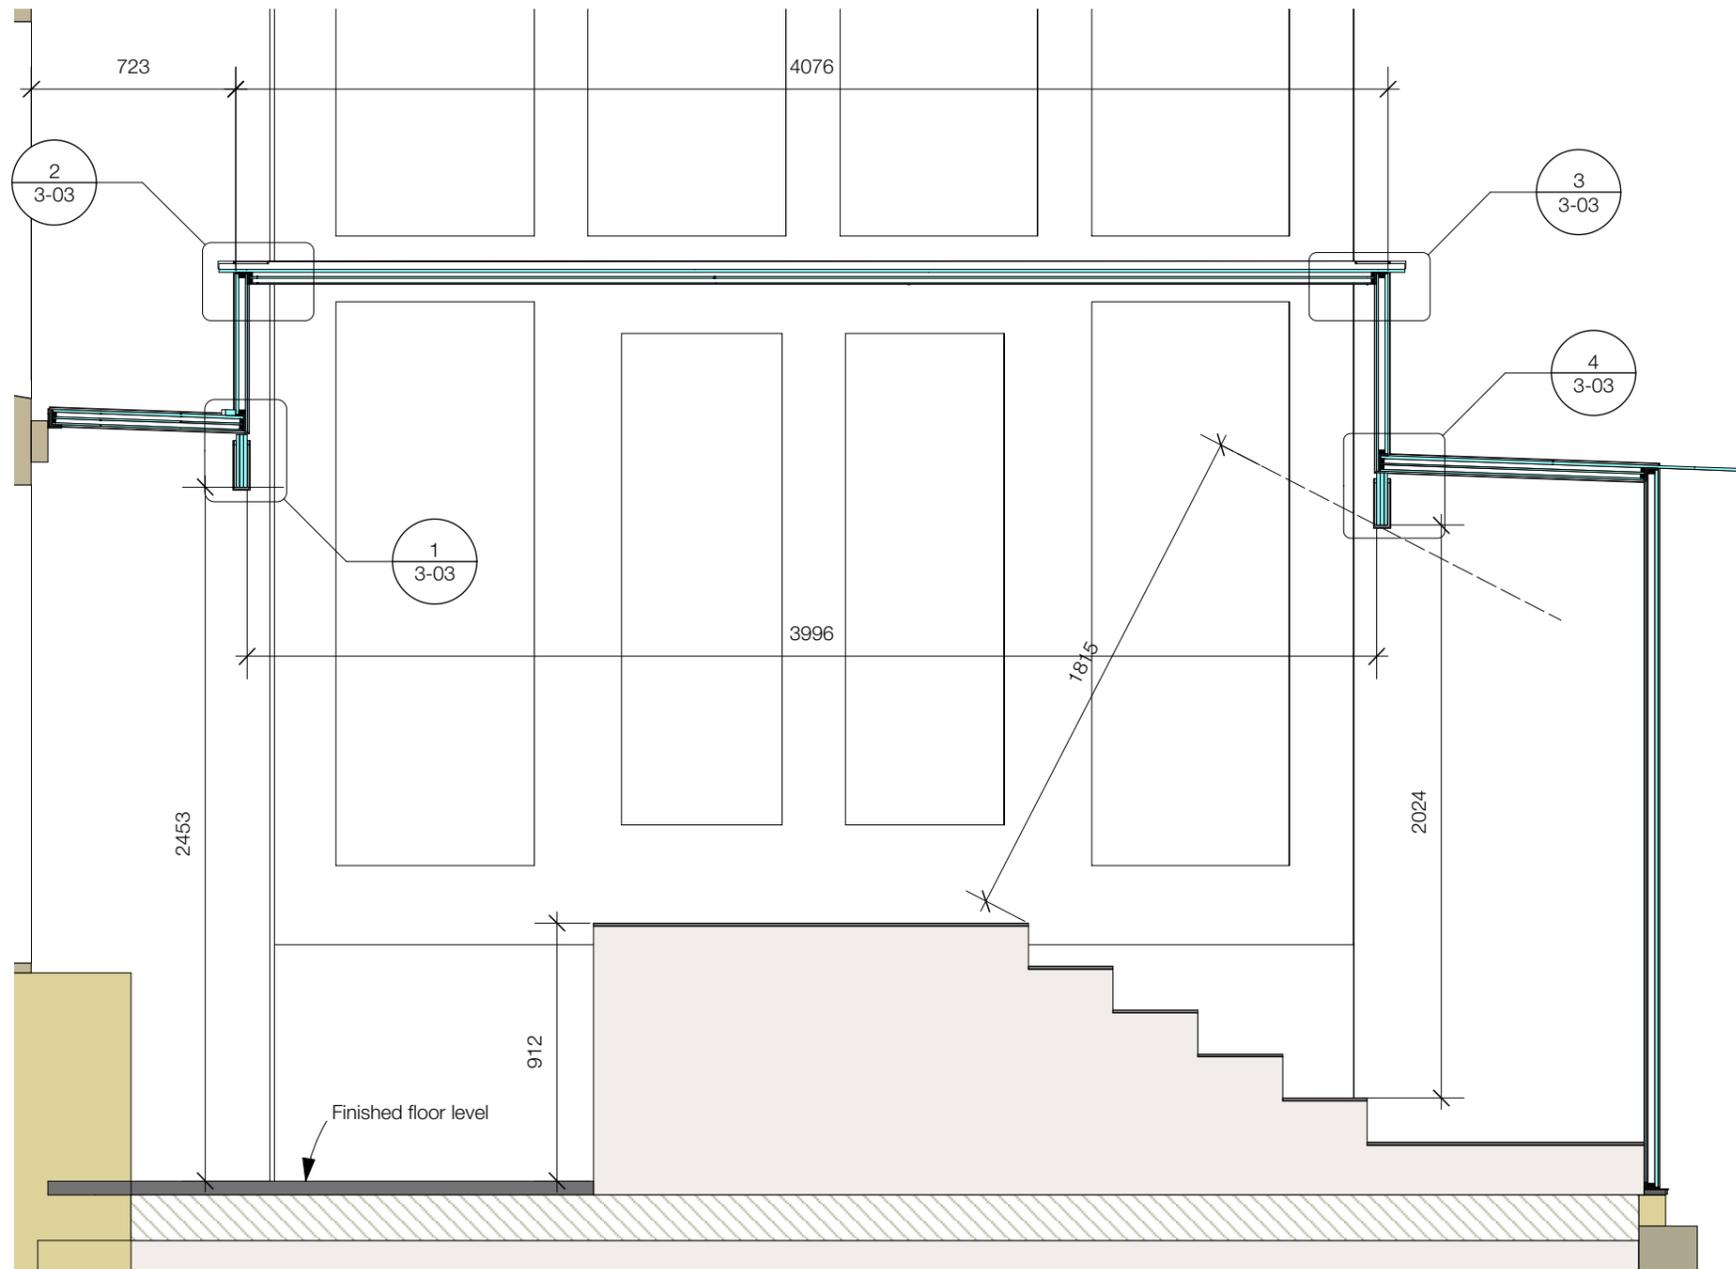

Lower Farm Barn


2-05: Section BB

1:25 @ A3 RH 27.6.18

All dimensions in millimetres. All dimensions to be checked and Glasspace to be notified of any discrepancies. © Glasspace 2018.



Royal Wootton Bassett,
Lime Kiln Business Centre, Wiltshire. SN4 7HF
M: 07472 776778 T: 0845 2309569 www.glasspace.com

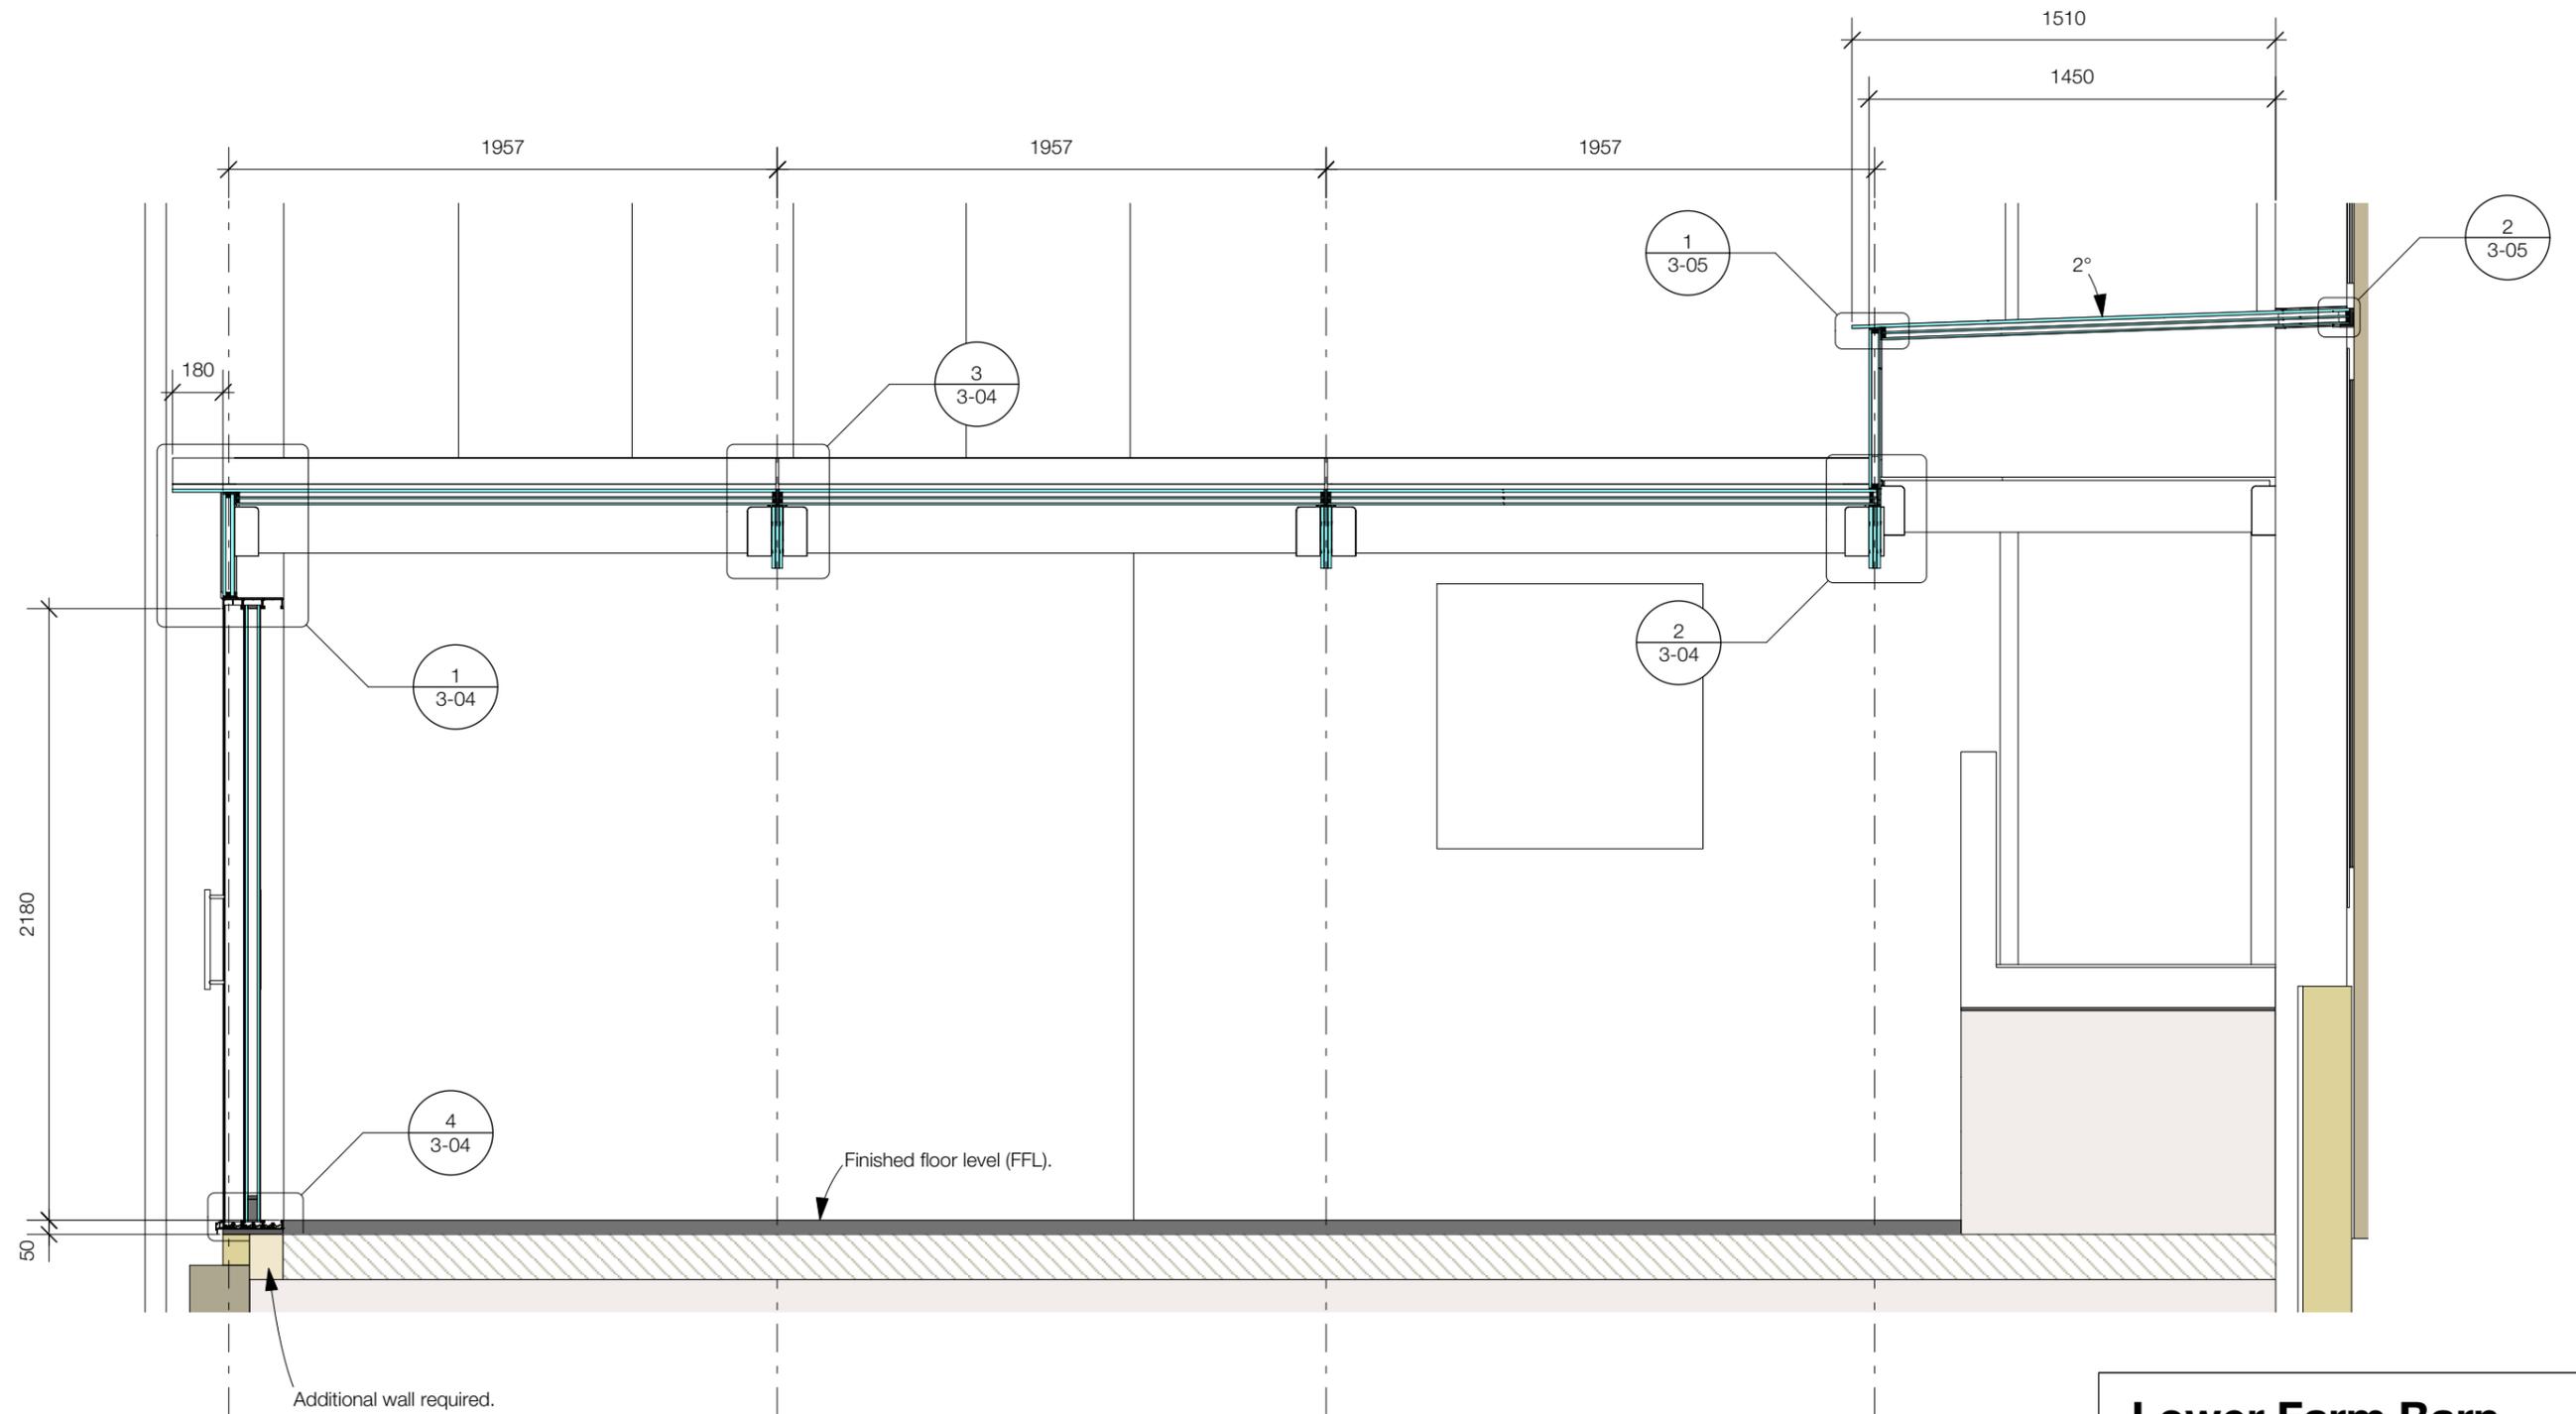

Lower Farm Barn

2-06: Section CC


1:25 @ A3 RH 27.6.18

All dimensions in millimetres. All dimensions to be checked and Glasspace to be notified of any discrepancies. © Glasspace 2018.




Royal Wootton Bassett,
Lime Kiln Business Centre, Wiltshire. SN4 7HF
M: 07472 776778 T: 0845 2309569 www.glasspace.com




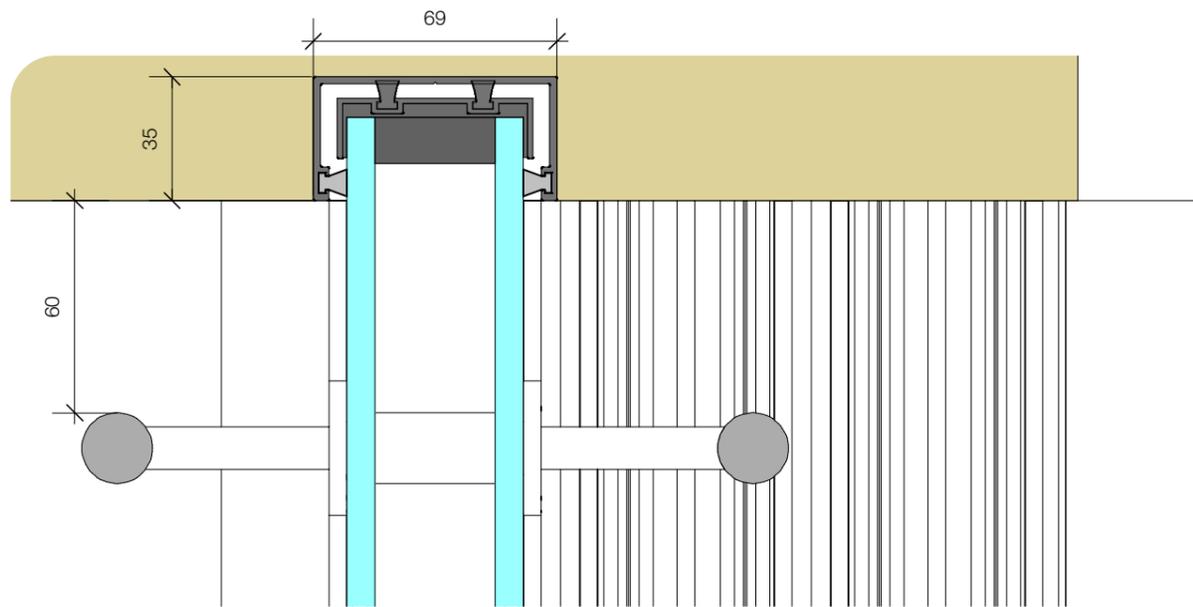


1 Jamb
Scale: Half Actual Size

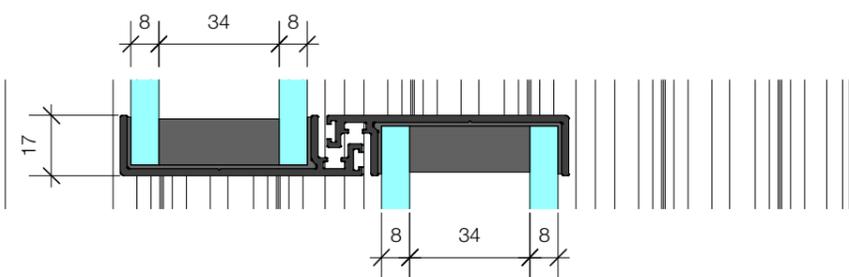


2 Interlock
Scale: Half Actual Size

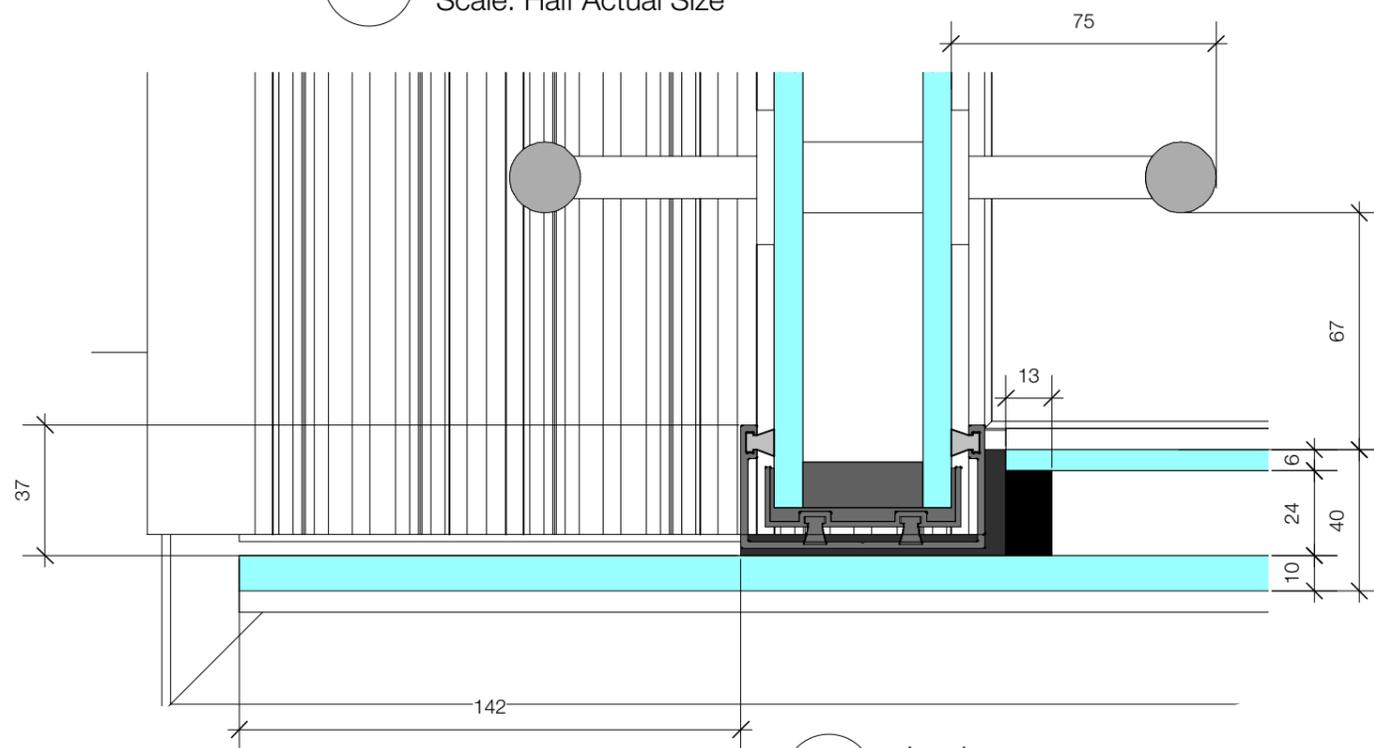

3 Jamb
Scale: Half Actual Size

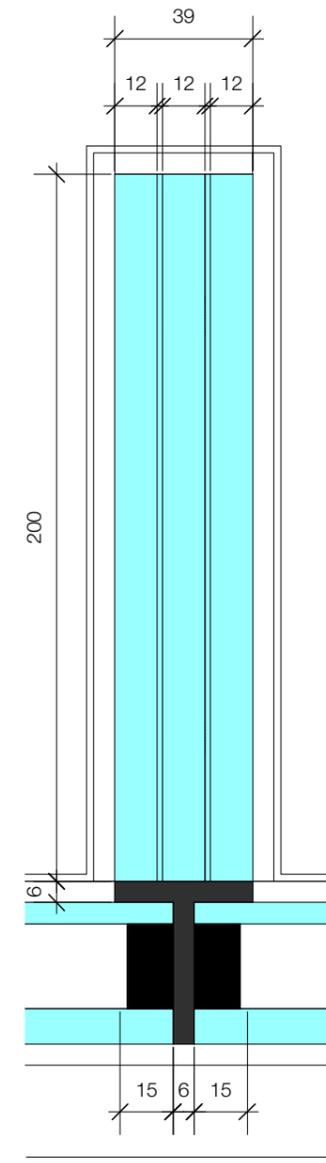

4 Butt Joint & Fin
Scale: Half Actual Size

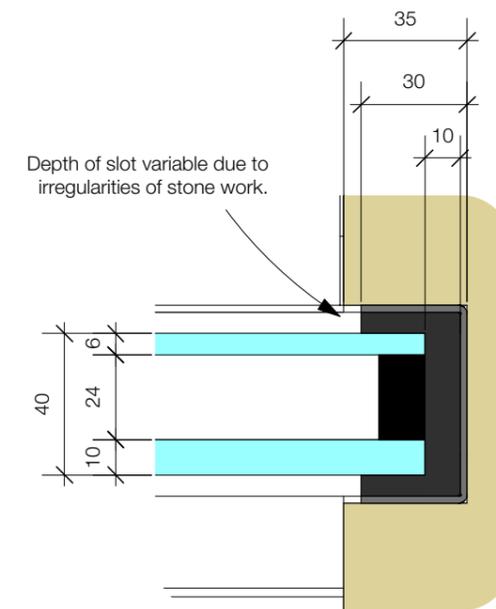

5 Junction with Wall
Scale: Half Actual Size

Lower Farm Barn

3-01: Plan Details

1:2 @ A3 RH 27.6.18

All dimensions in millimetres. All dimensions to be checked and Glasspace to be notified of any discrepancies. © Glasspace 2018.




Royal Wootton Bassett,
Lime Kiln Business Centre, Wiltshire. SN4 7HF
M: 07472 776778 T: 0845 2309569 www.glasspace.com




Details of junction with house to be resolved. Flashing not shown.


'L' channel aluminium powder coated.

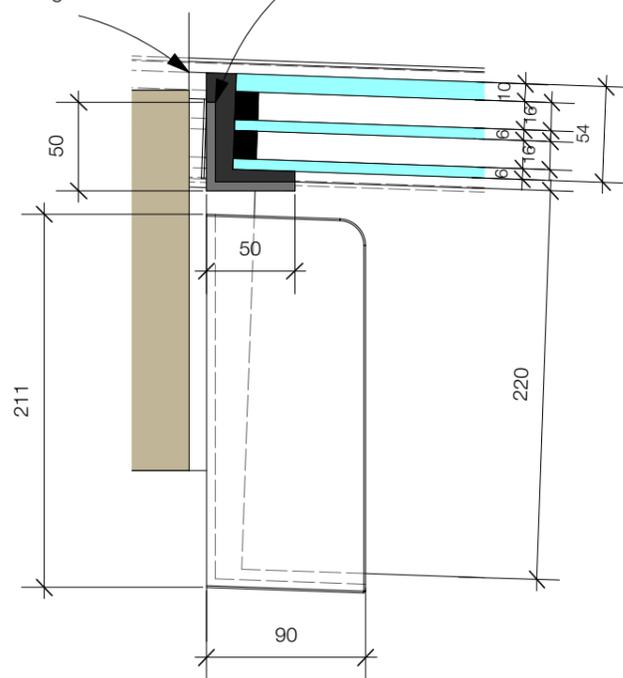


1 Junction with House
Scale: 1:4

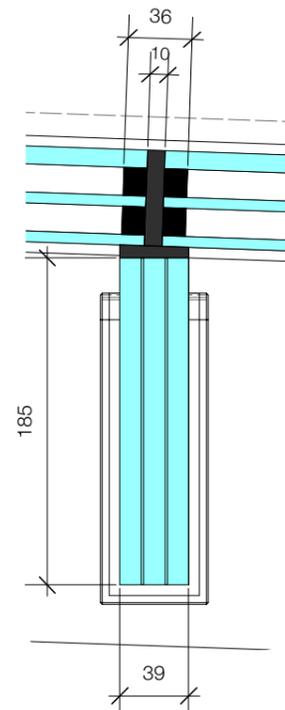

2 Beam
Scale: 1:4

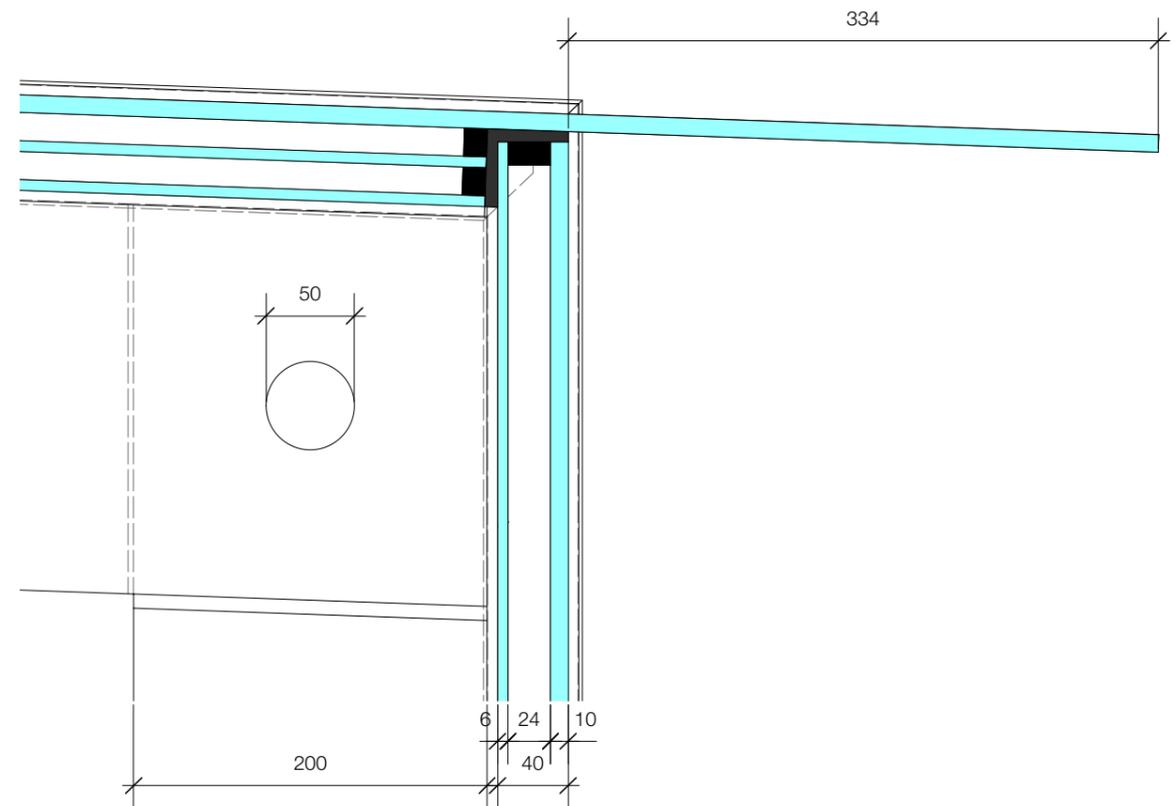

3 Eaves
Scale: 1:4

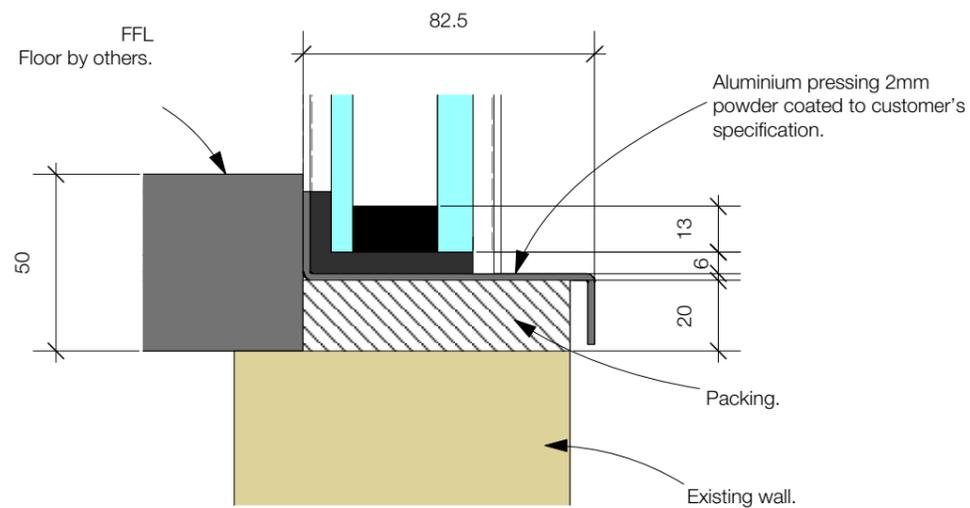

4 Base
Scale: Half Actual Size

Lower Farm Barn

3-02: Section AA Details


1: 2 & 1:4 @ A3 RH 27.6.18

All dimensions in millimetres. All dimensions to be checked and Glasspace to be notified of any discrepancies. © Glasspace 2018.




Royal Wootton Bassett,
Lime Kiln Business Centre, Wiltshire. SN4 7HF
M: 07472 776778 T: 0845 2309569 www.glasspace.com




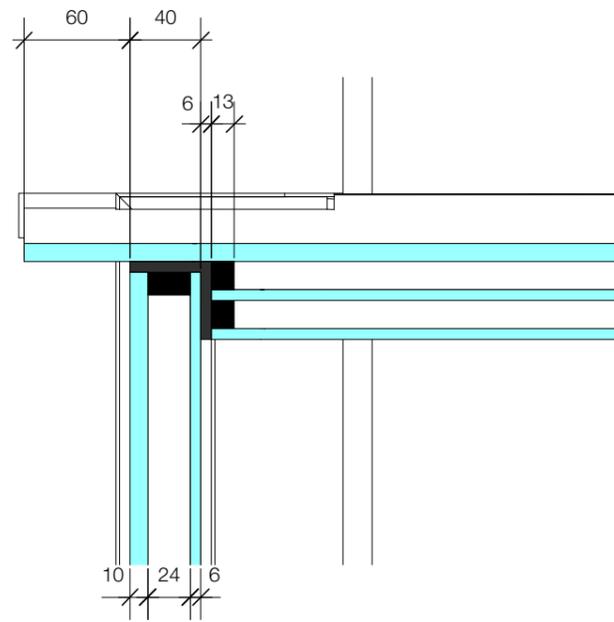


2 Eaves
Scale: 1:4

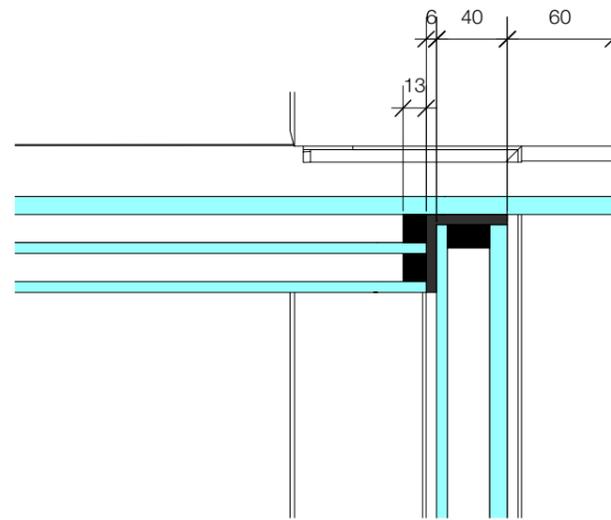

3 Eaves
Scale: 1:4

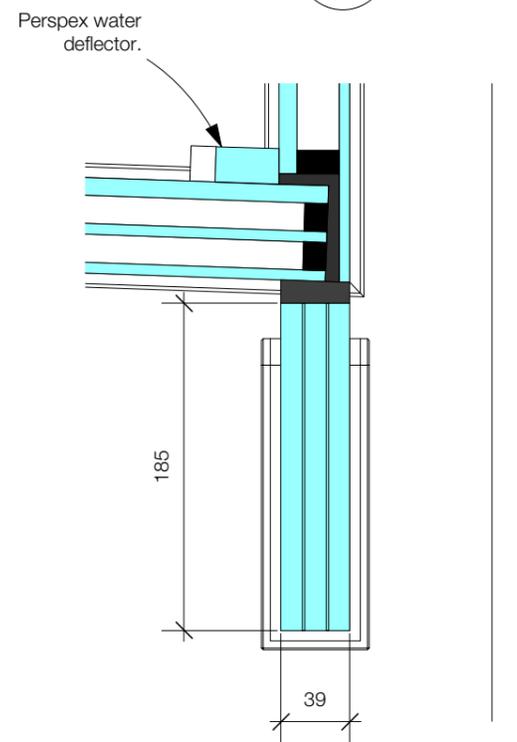

1 Beam
Scale: 1:4

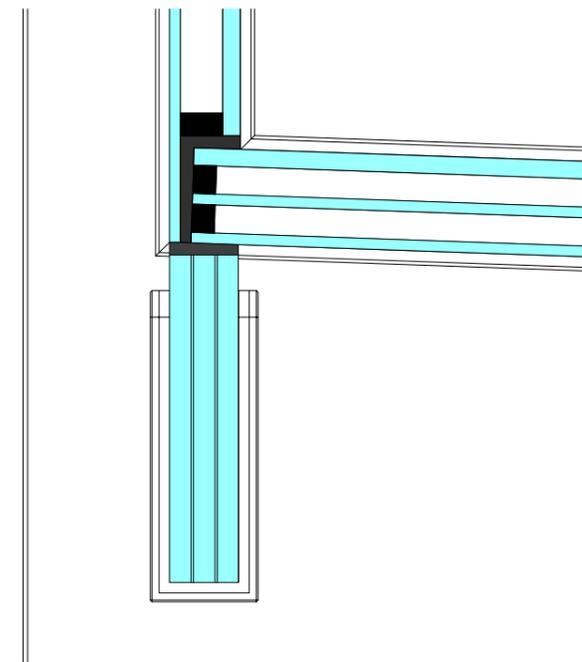

4 Beam
Scale: 1:4

Lower Farm Barn

3-03: Section BB Details


1:4 @ A3 RH 27.6.18

All dimensions in millimetres. All dimensions to be checked and Glasspace to be notified of any discrepancies. © Glasspace 2018.




Royal Wootton Bassett,
Lime Kiln Business Centre, Wiltshire. SN4 7HF
M: 07472 776778 T: 0845 2309569 www.glasspace.com




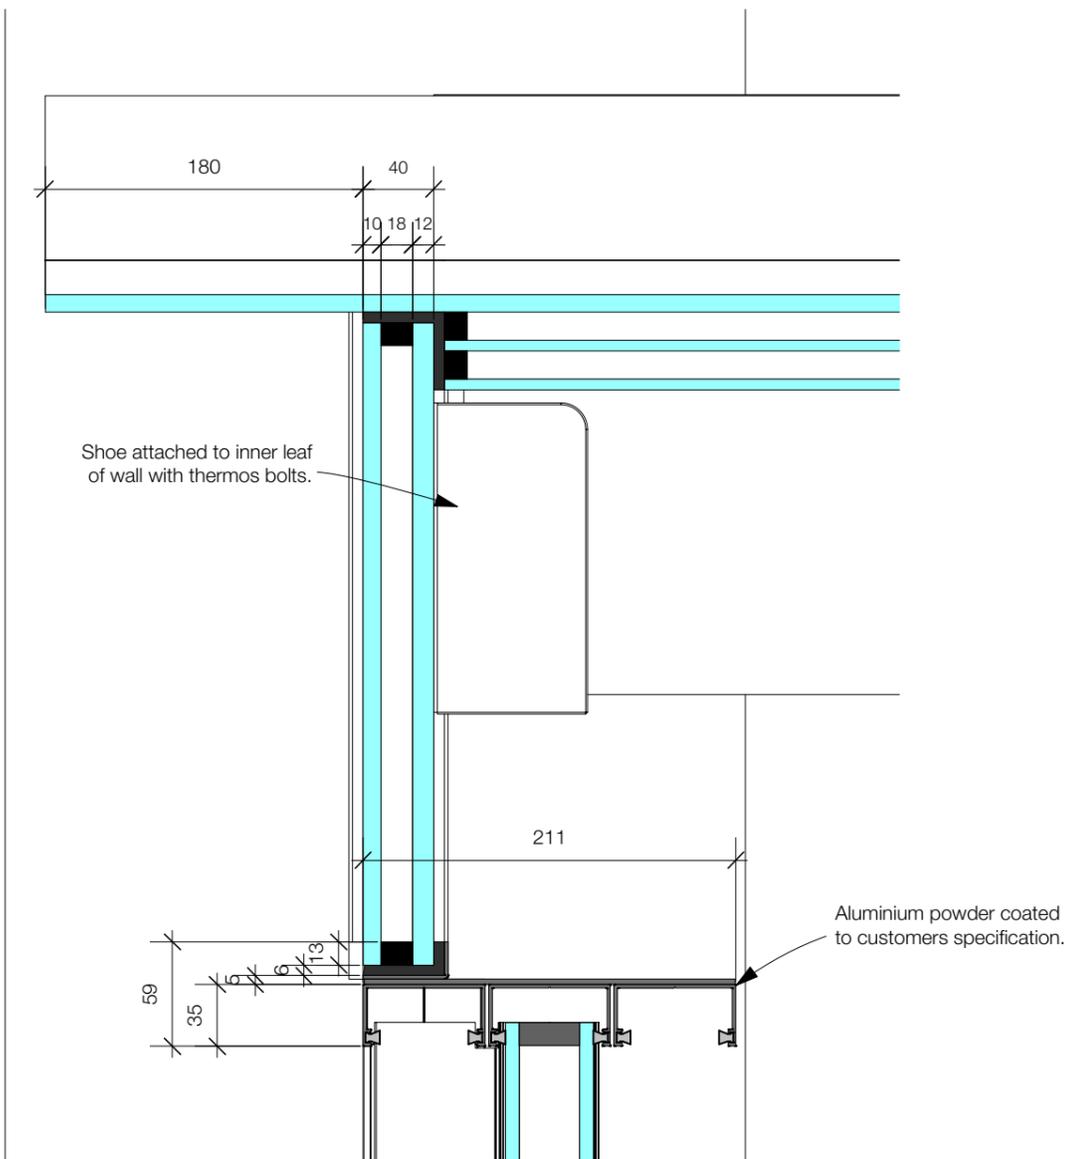


1 Eaves
Scale: 1:4

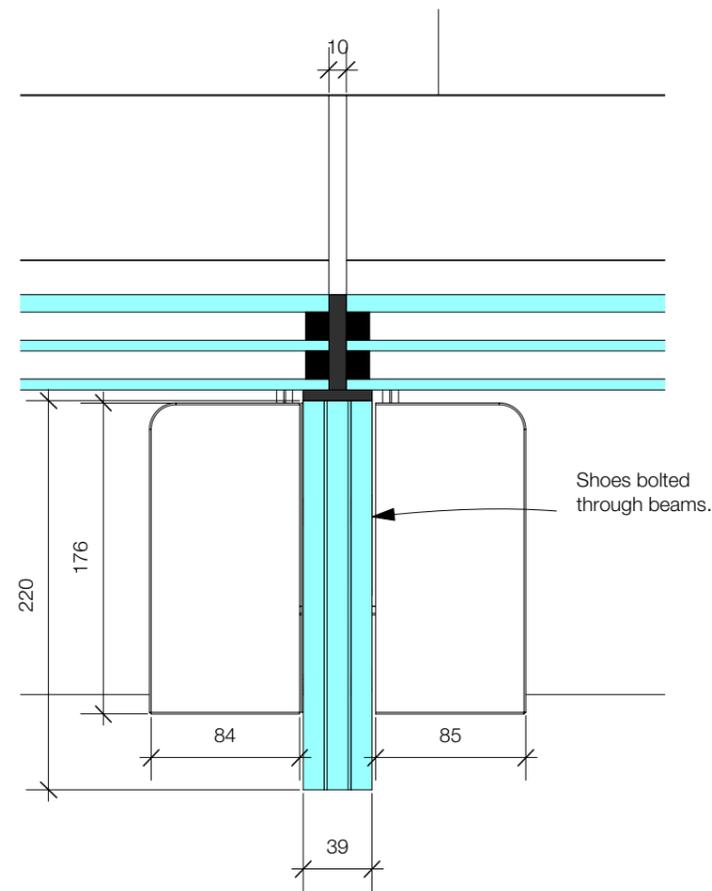

3 Beam
Scale: 1:4

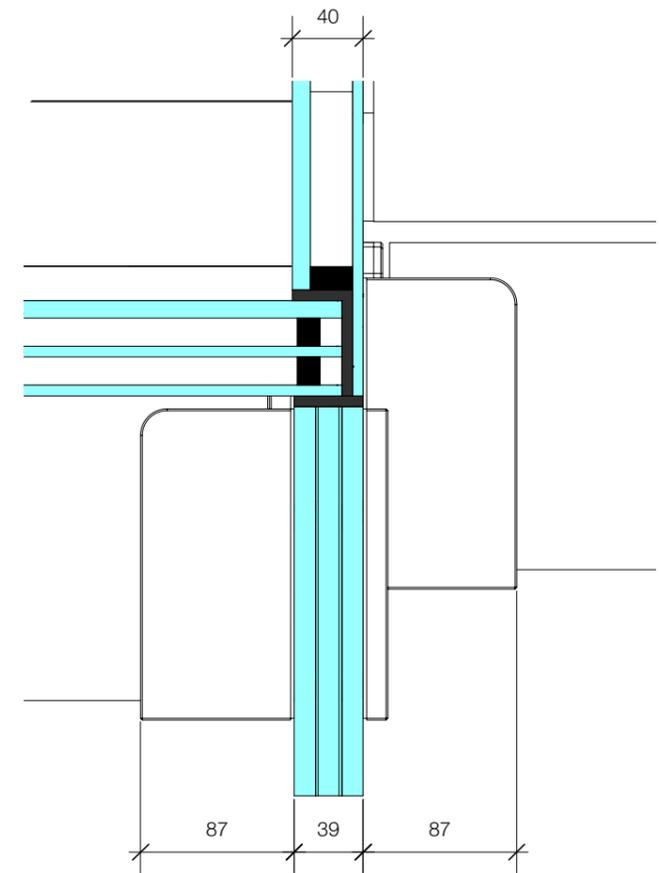

2 Beam and Wall
Scale: 1:4

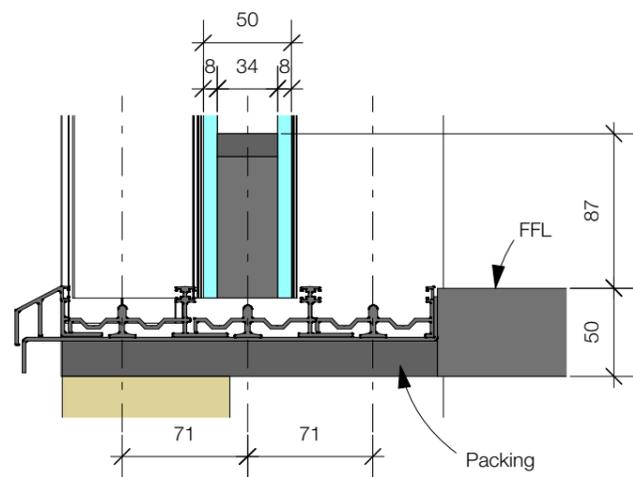

4 Door and Track
Scale: 1:4



Lower Farm Barn


3-04: Section CC Details 1/2

1:4 @ A3 RH 27.6.18


All dimensions in millimetres. All dimensions to be checked and Glasspace to be notified of any discrepancies. © Glasspace 2018.




Royal Wootton Bassett,
Lime Kiln Business Centre, Wiltshire. SN4 7HF
M: 07472 776778 T: 0845 2309569 www.glasspace.com

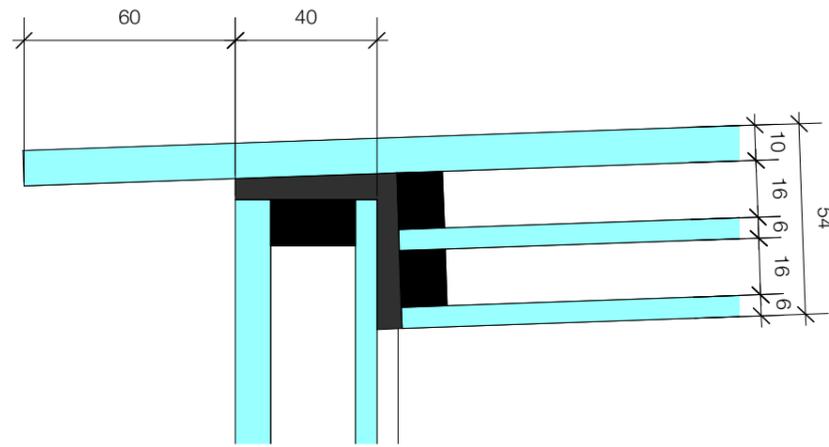

1 Eaves
Scale: Half Actual Size

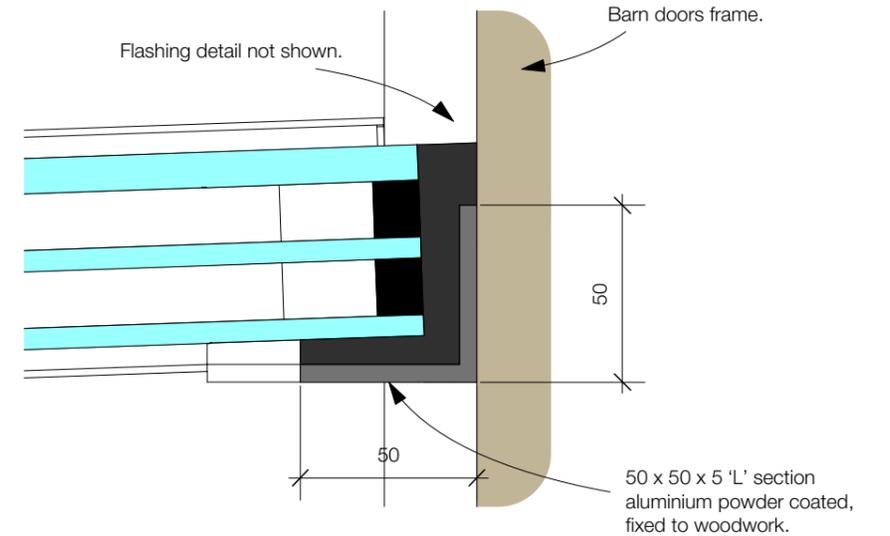

2 Junction with Barn
Scale: Half Actual Size

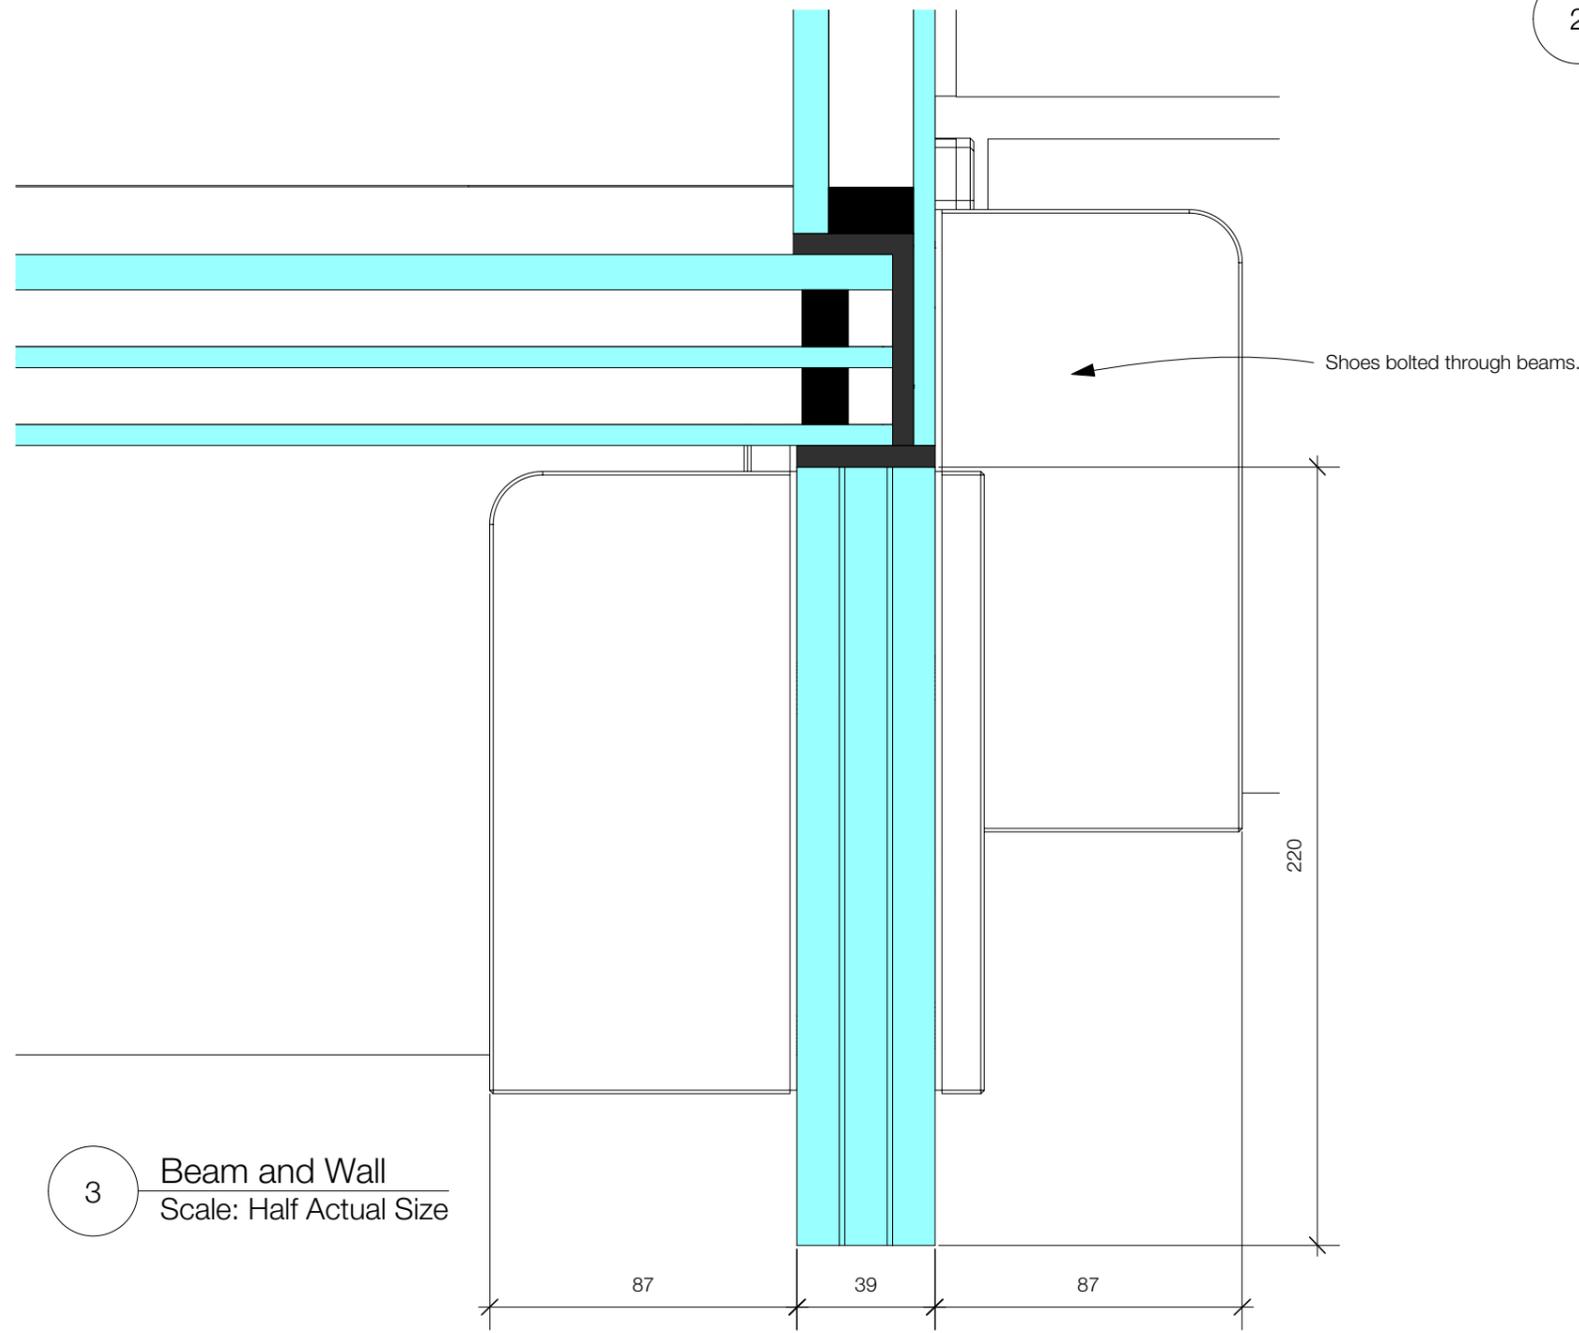

3 Beam and Wall
Scale: Half Actual Size



Lower Farm Barn
 3-05: Section CC Details 2/2
 1:2 @ A3 RH 27.6.18
 All dimensions in millimetres. All dimensions to be checked and Glasspace to be notified of any discrepancies. © Glasspace 2018.



Royal Wootton Bassett,
 Lime Kiln Business Centre, Wiltshire. SN4 7HF
 M: 07472 776778 T: 0845 2309569 www.glasspace.com